


REIMAGINING COLORWAVES

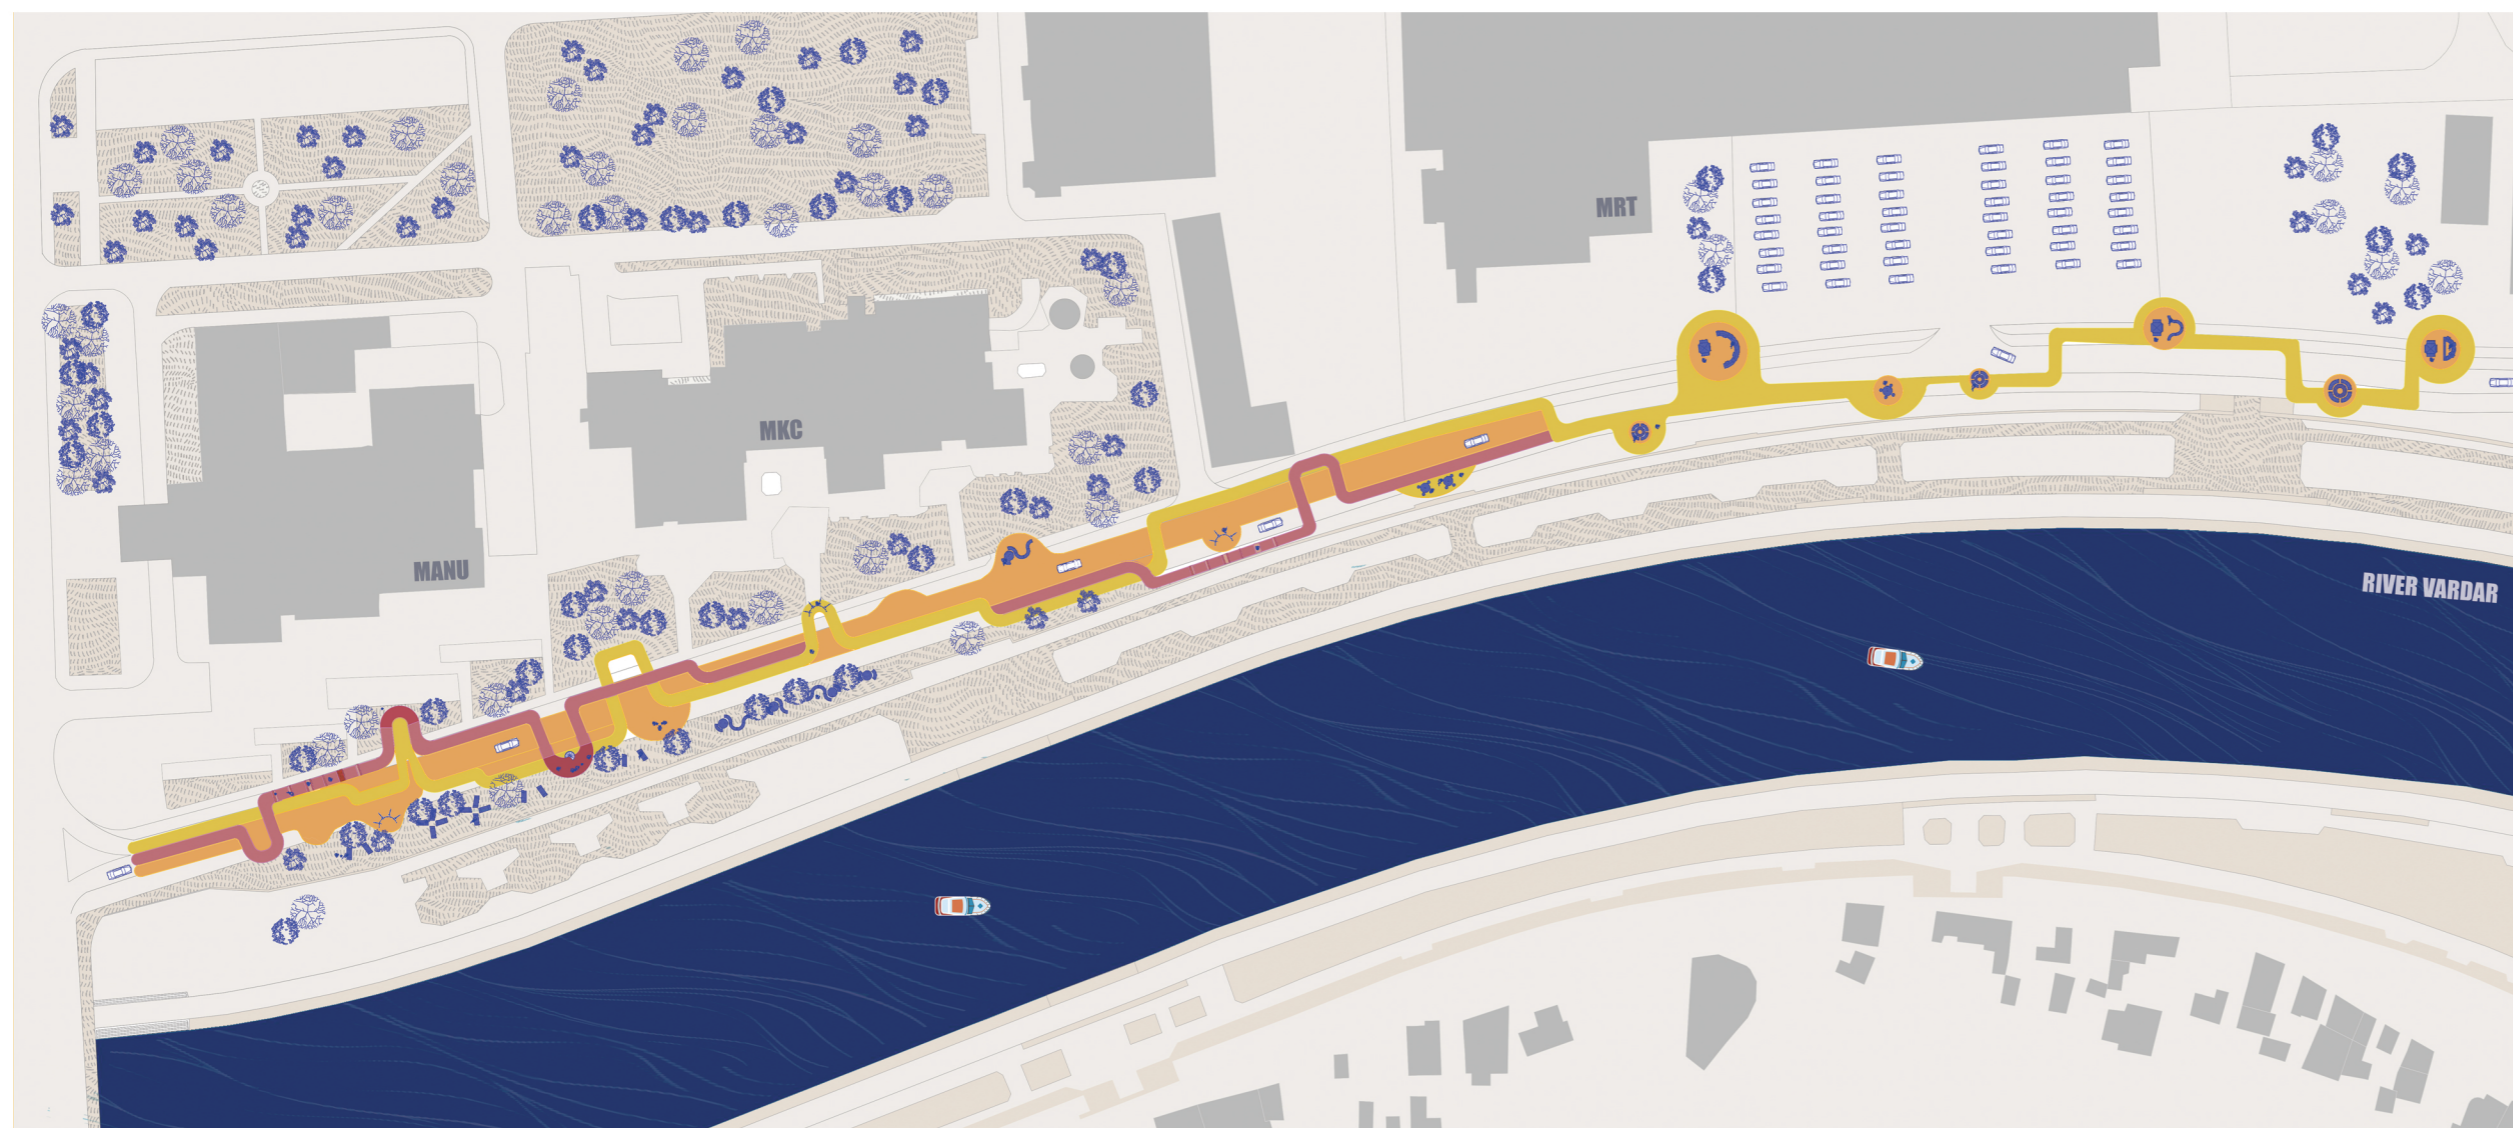

LOCATION WITH SITE PLAN



СКОПЈЕ НА НОВАТА ГЕНЕРАЦИЈА





Location: Quay Dimitar Vlahov on the river Vardar
(from building of MANU to Makpetrol gas station)
Identification Code: SDS23



IN A BID TO REINVIGORATE THIS DYNAMIC URBAN SPACE, WE PROPOSE A THOUGHTFUL INTERVENTION ALONG THE RIVERFRONT STREET, ONE THAT PRESERVES ITS HISTORICAL SIGNIFICANCE WHILE USHERING IN A NEW ERA OF VITALITY AND PURPOSE. OUR VISION IS TO ENHANCE THIS AREA BY ADDING STRIPS OF COLOR, SYMBOLIZING A TRANSITION FROM THE PAST TO THE FUTURE. THESE COLORFUL STRIPS WILL BE WOVEN INTO THE FABRIC OF THE STREET, SEAMLESSLY INTEGRATING WITH THE SURROUNDINGS.

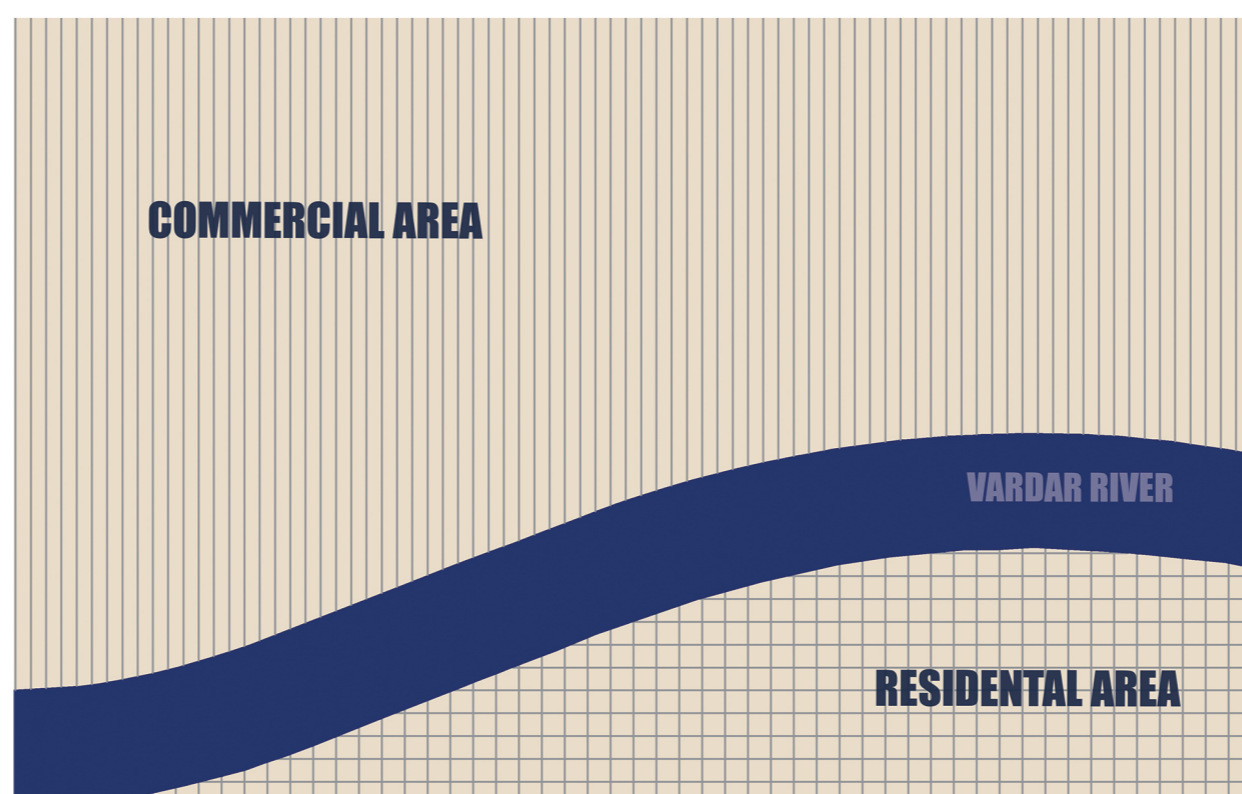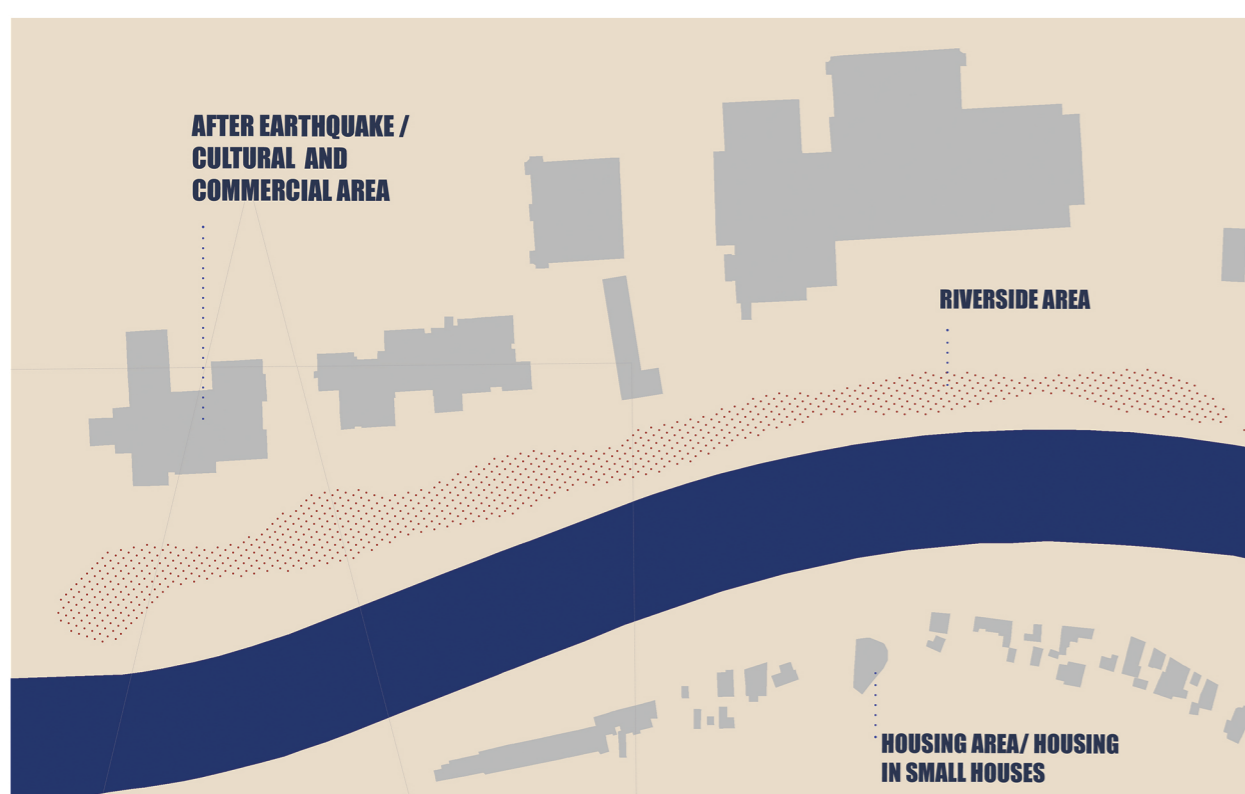


SITE ANALYSIS

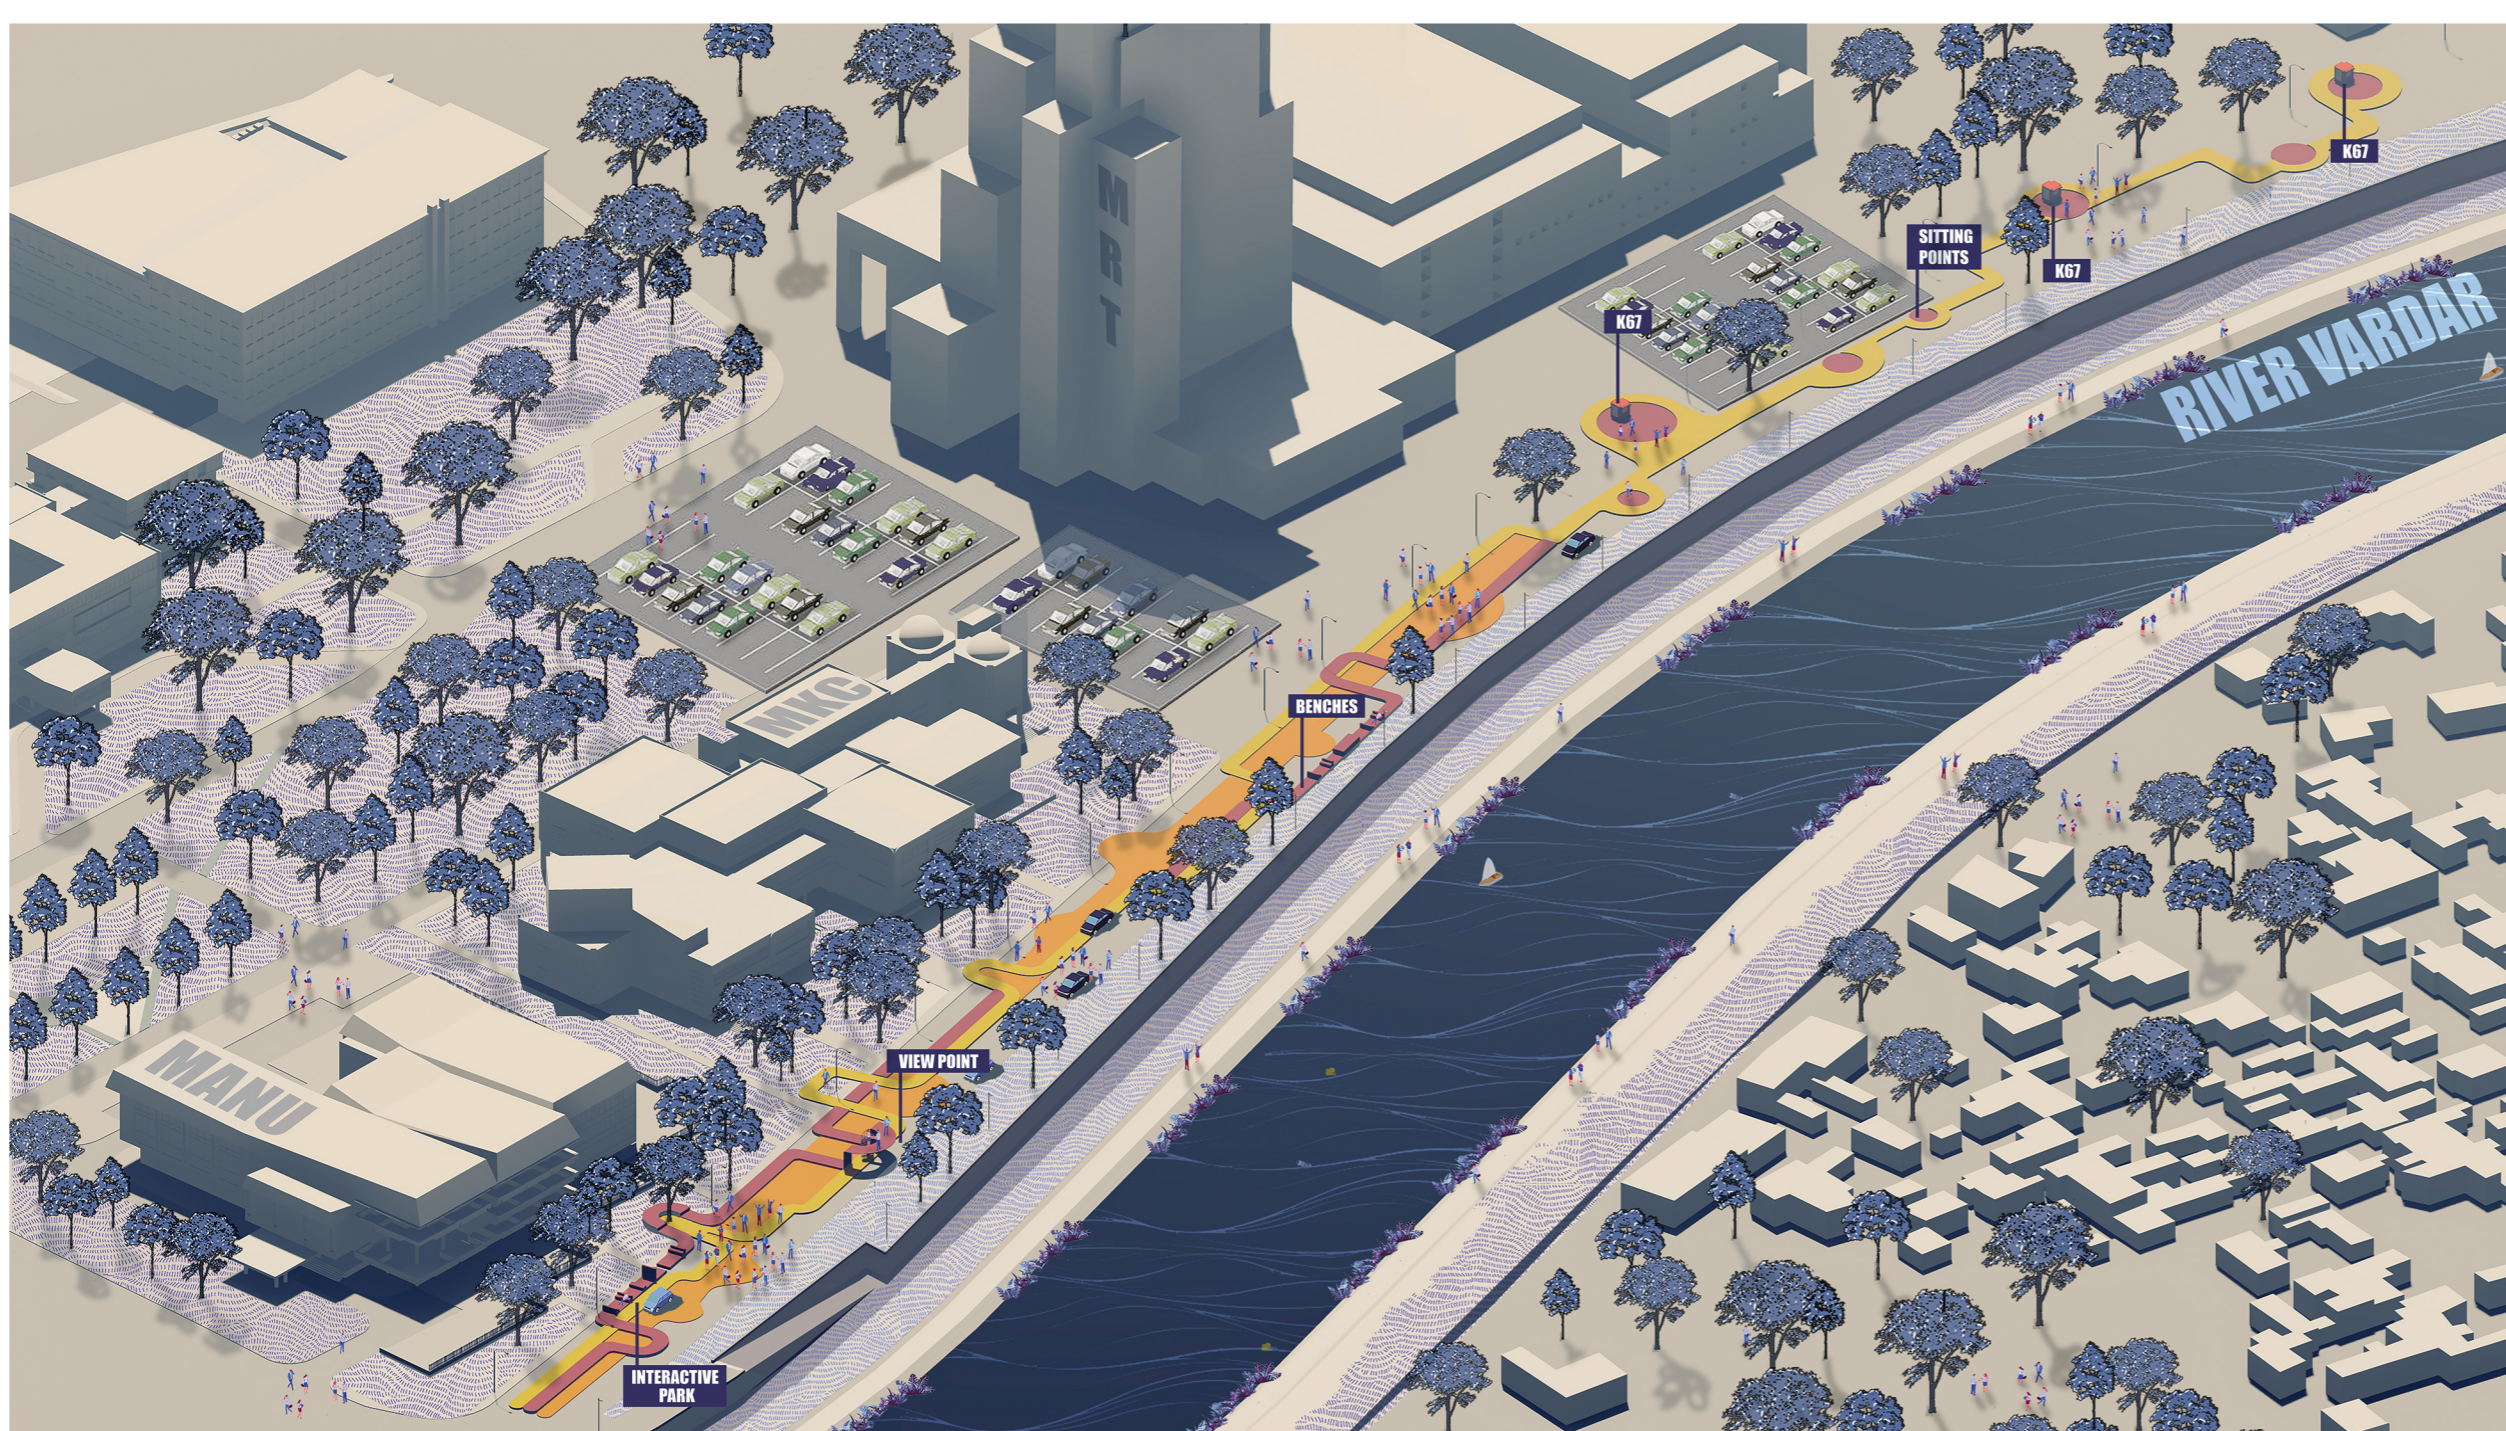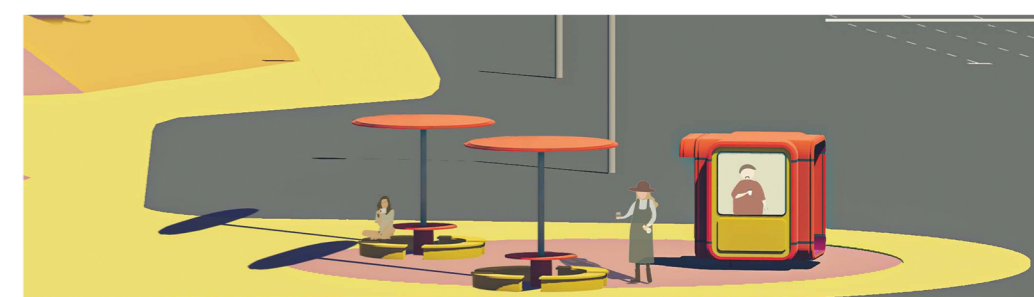


ISOMETRY



VISUALIZATIONS

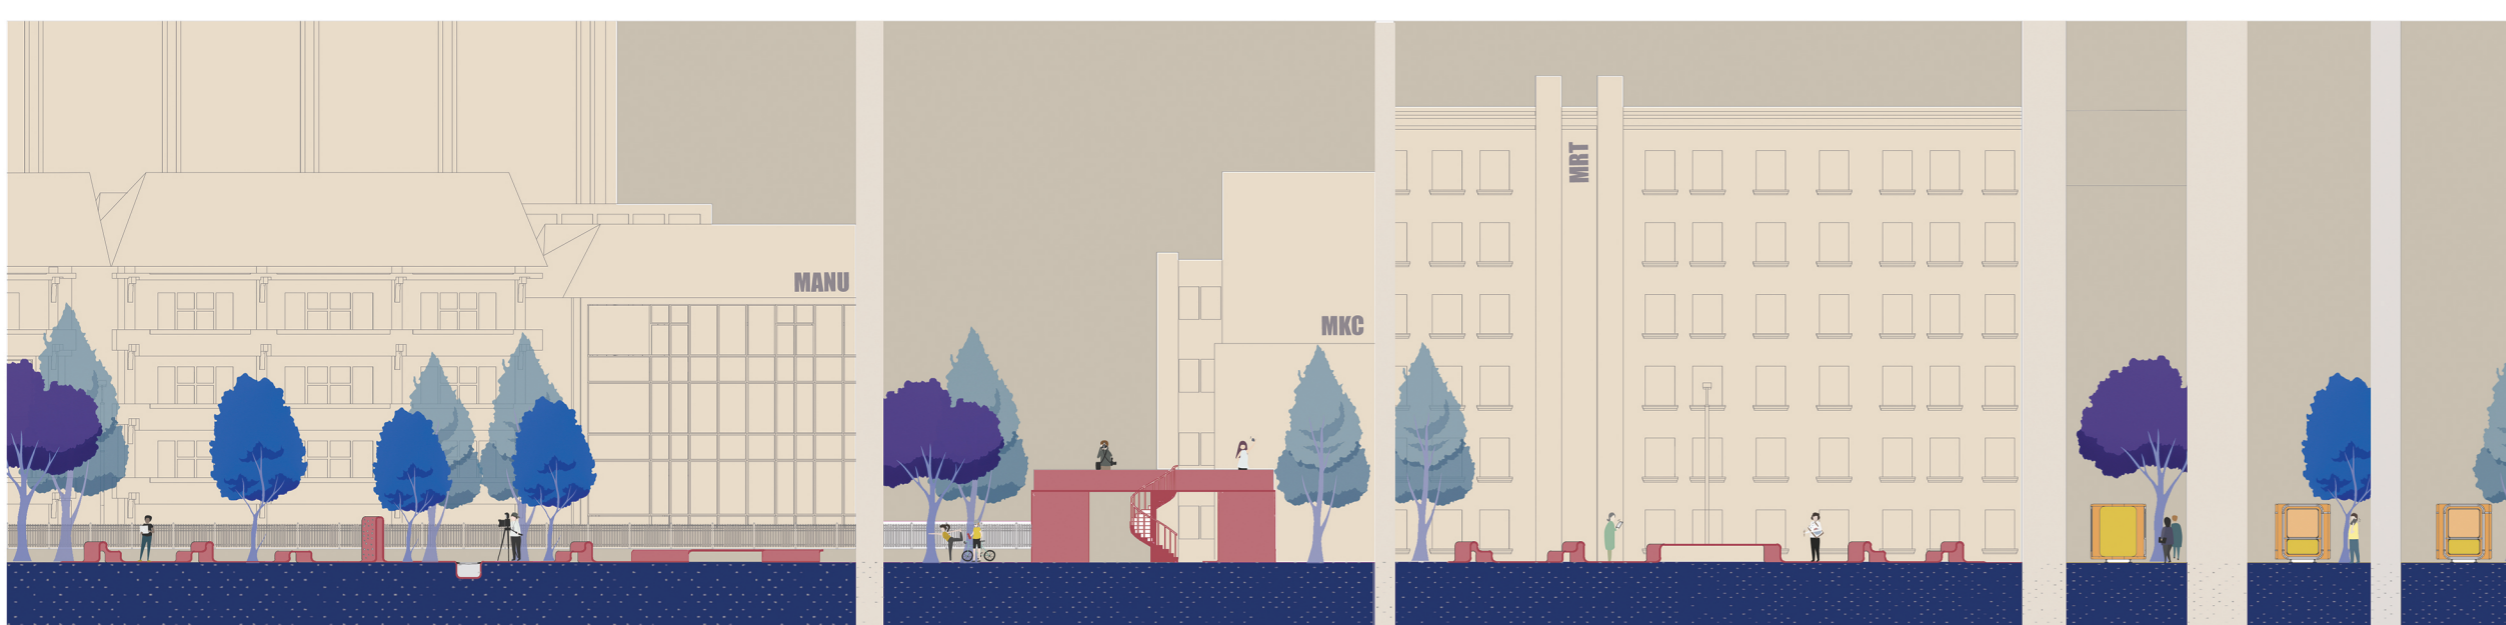

SECTION

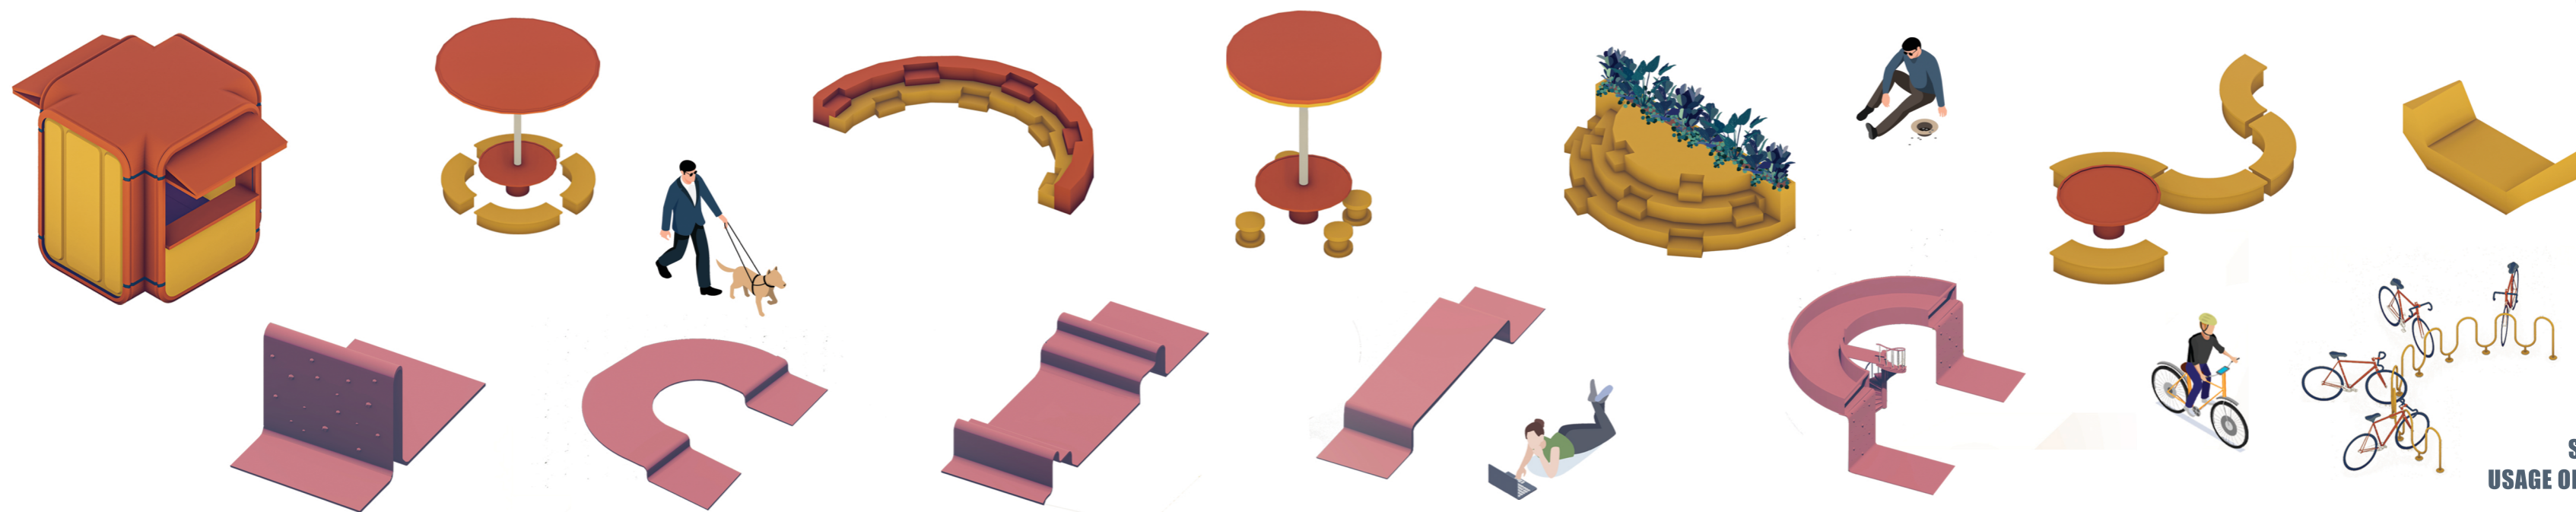

SCENARIOS AND USAGE OF THE ELEMENTS