

SKOPJE OF THE NEW GENERATION

СКОПЈЕ
НА НОВАТА
ГЕНЕРАЦИЈА





Location: Quay "Dimitar Vlahov" on the river Vardar
(from building of MANU to Makpetrol gas station)


Identification Code: TS052




Location with site plan

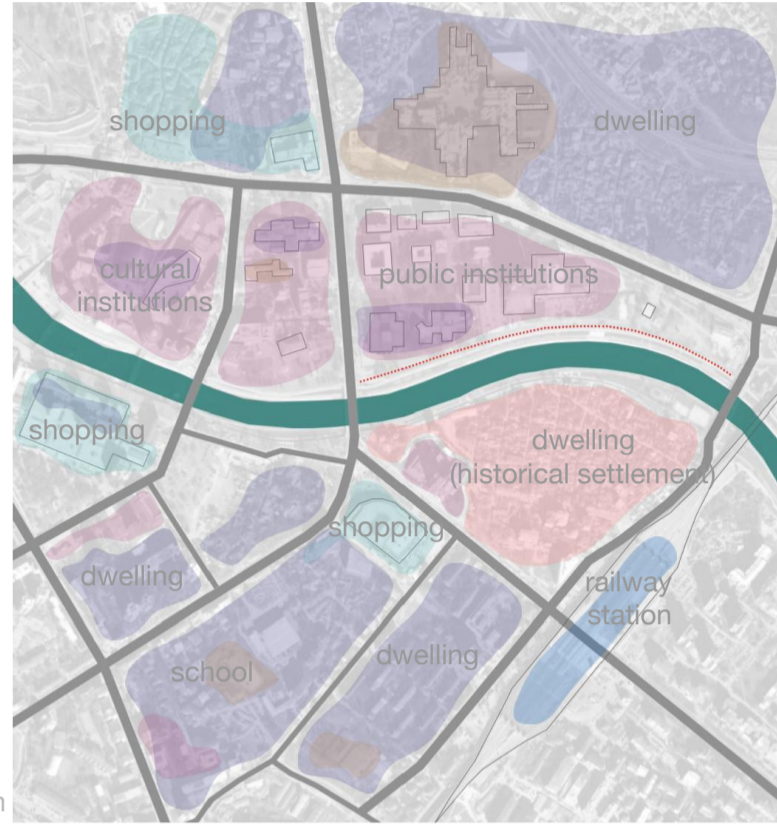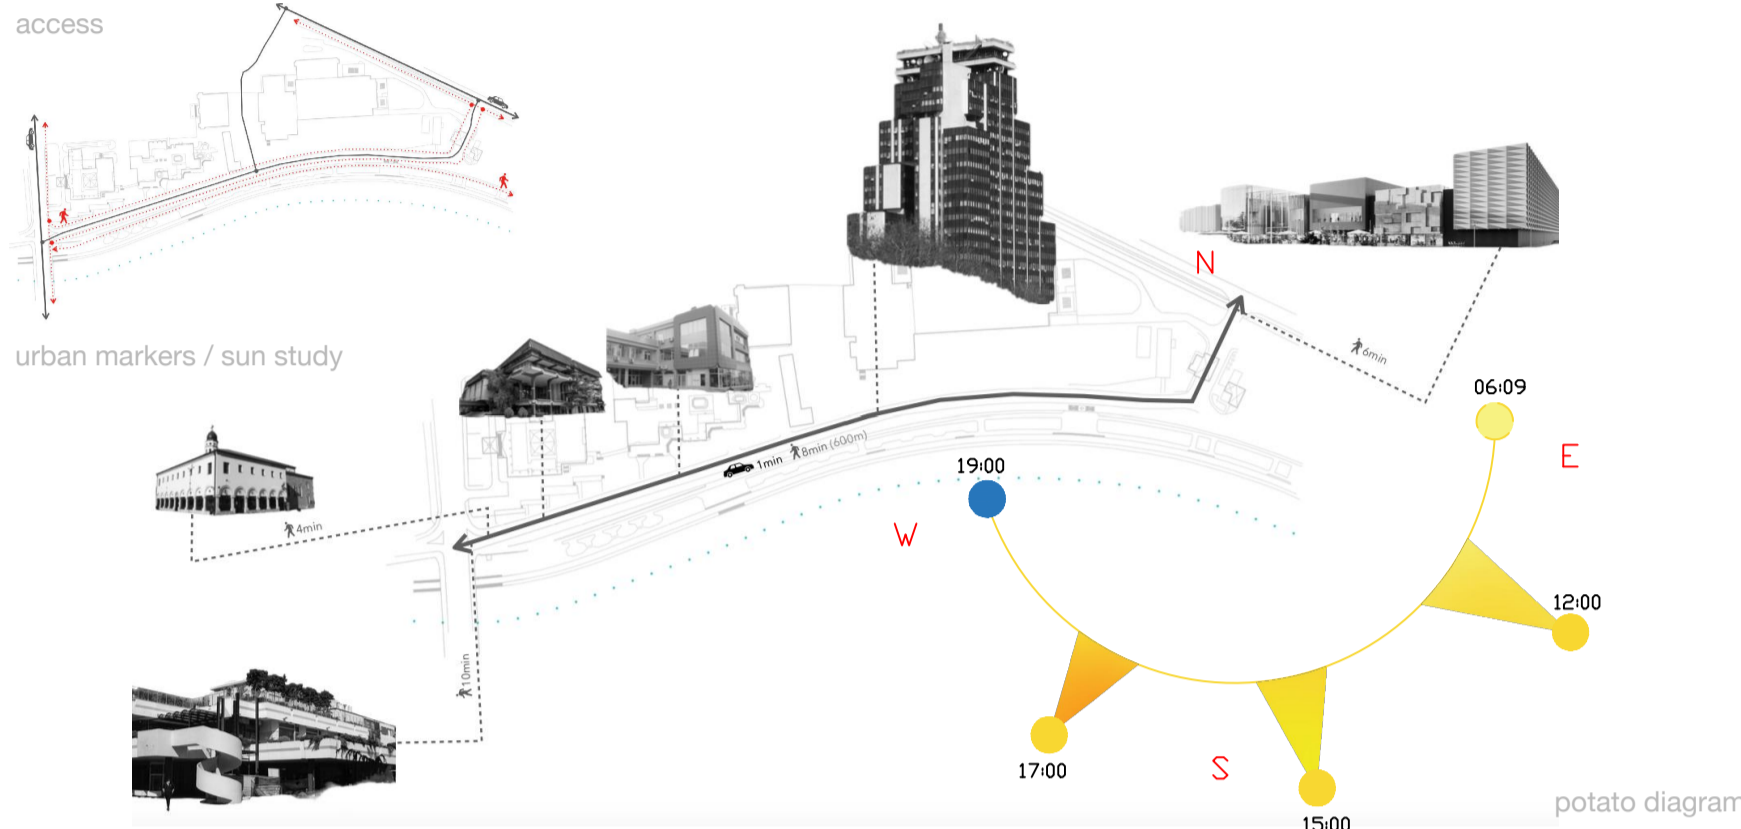

Analysis

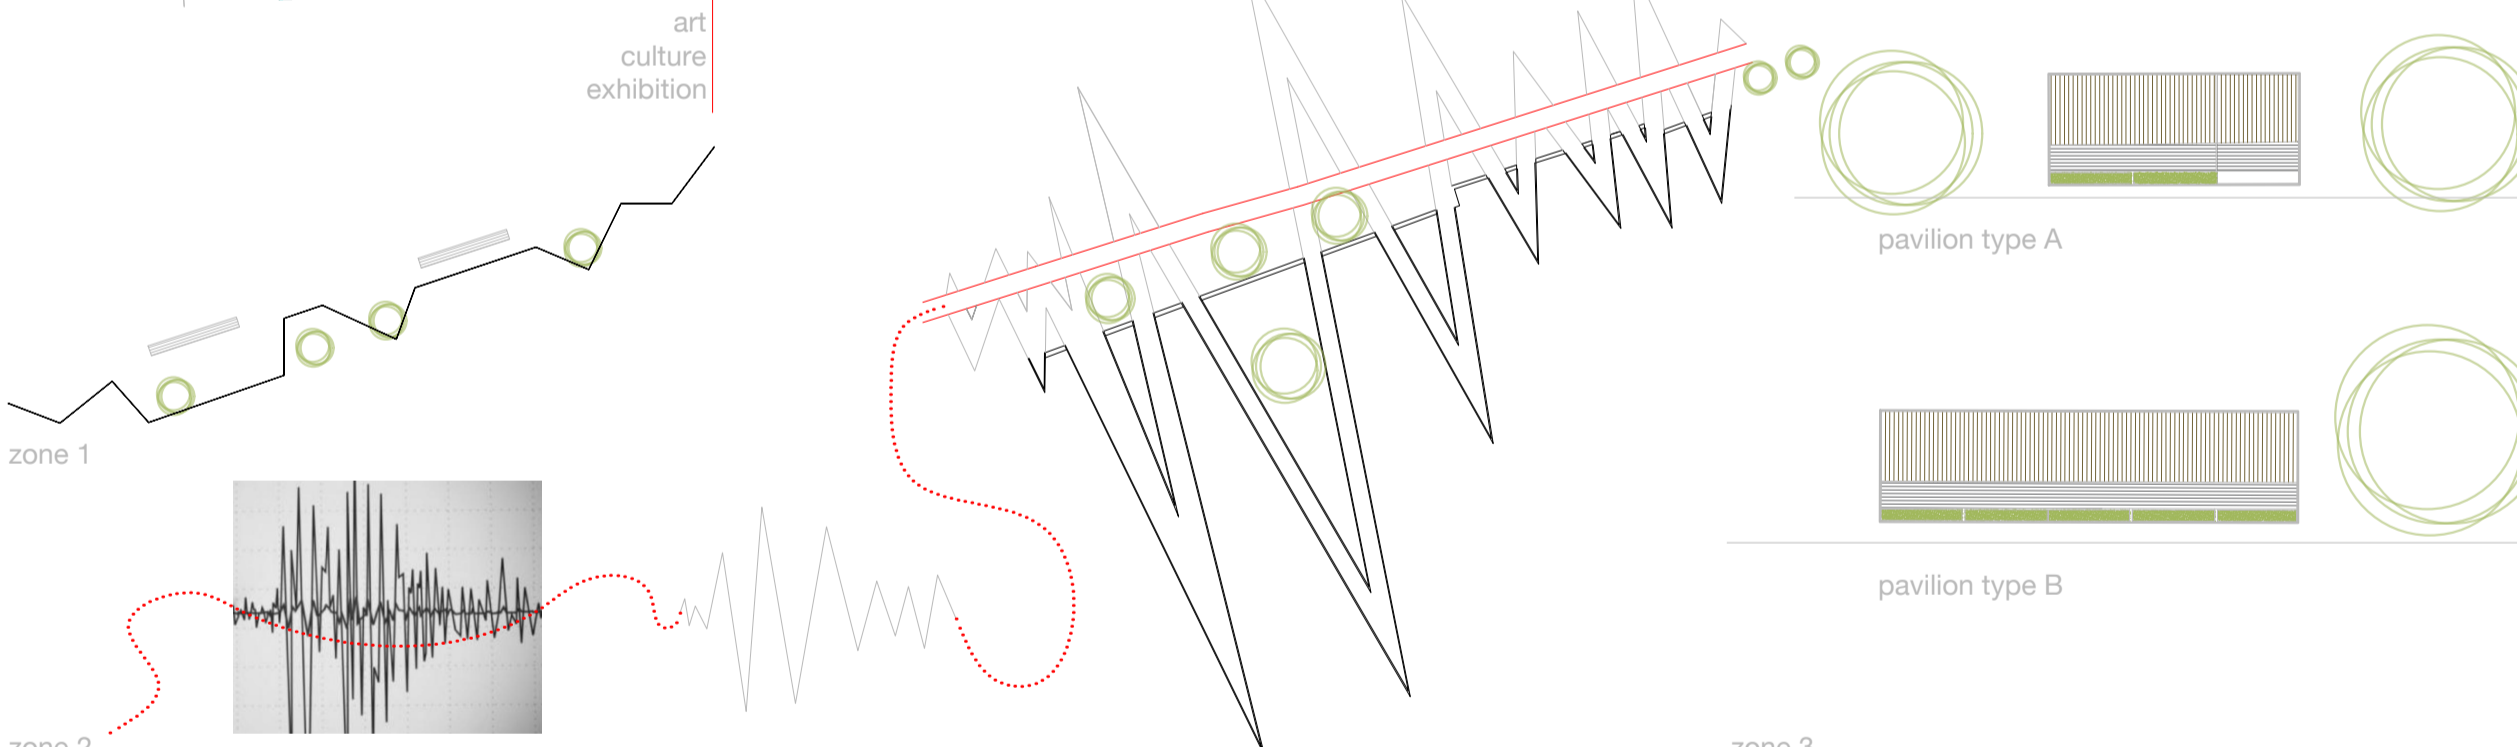


Floor plans

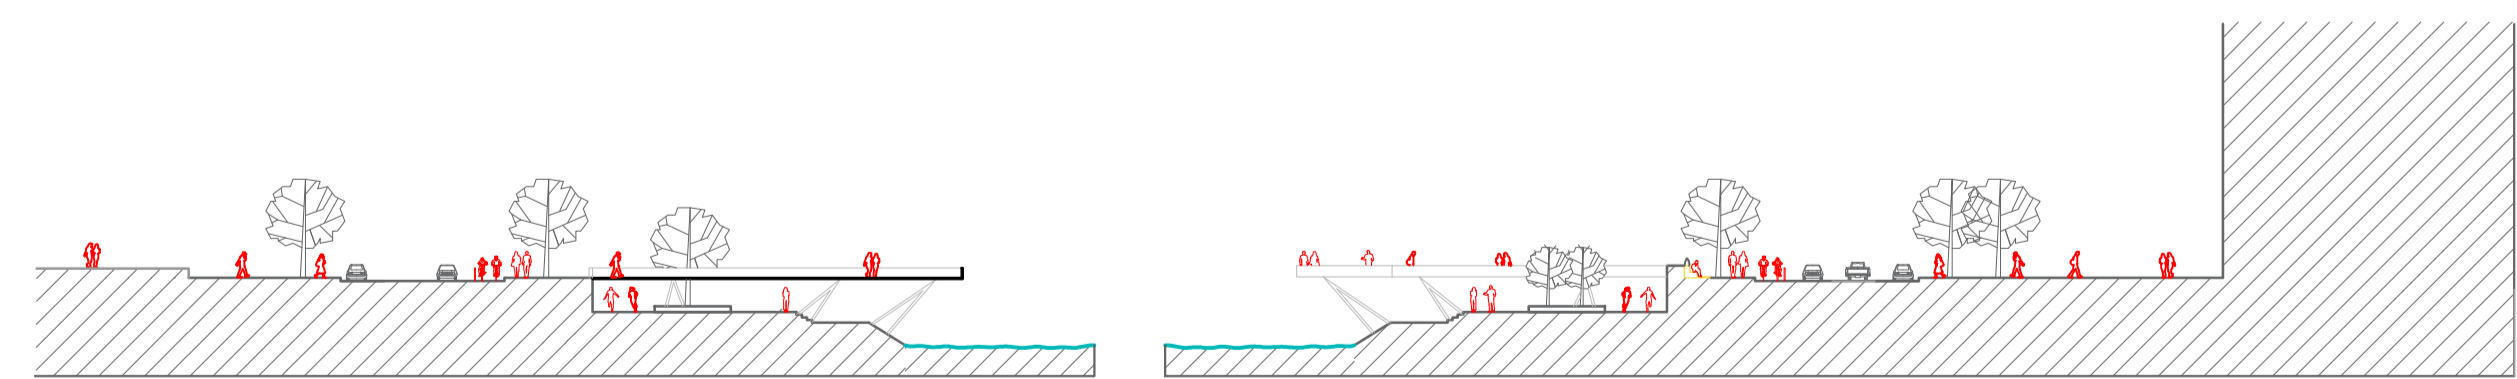

1:200
1m 3m 5m 10m

Sections

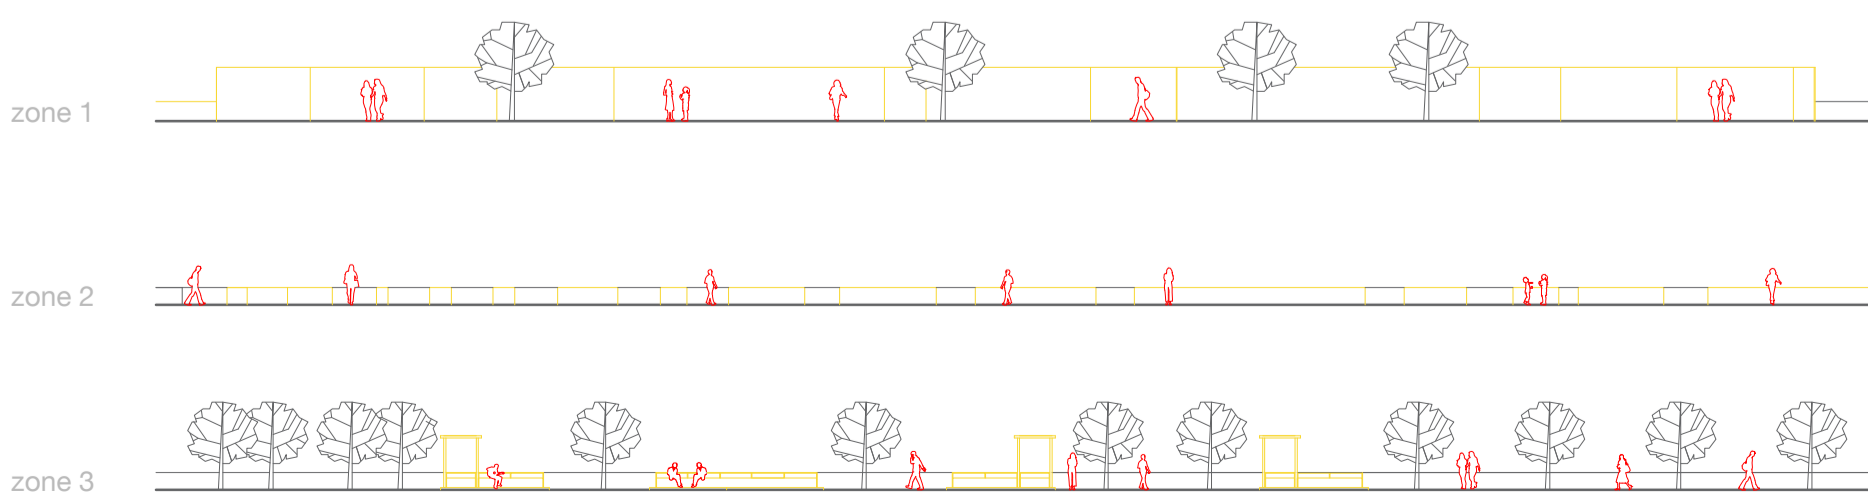

1:200
1m 3m 5m 10m

Elevations



3D views (optional)/sketches