


SKOPJE OF THE NEW GENERATION

СКОПЈЕ
НА НОВАТА
ГЕНЕРАЦИЈА





Location: "Plasticarska" Street



Identification Code: NAD23

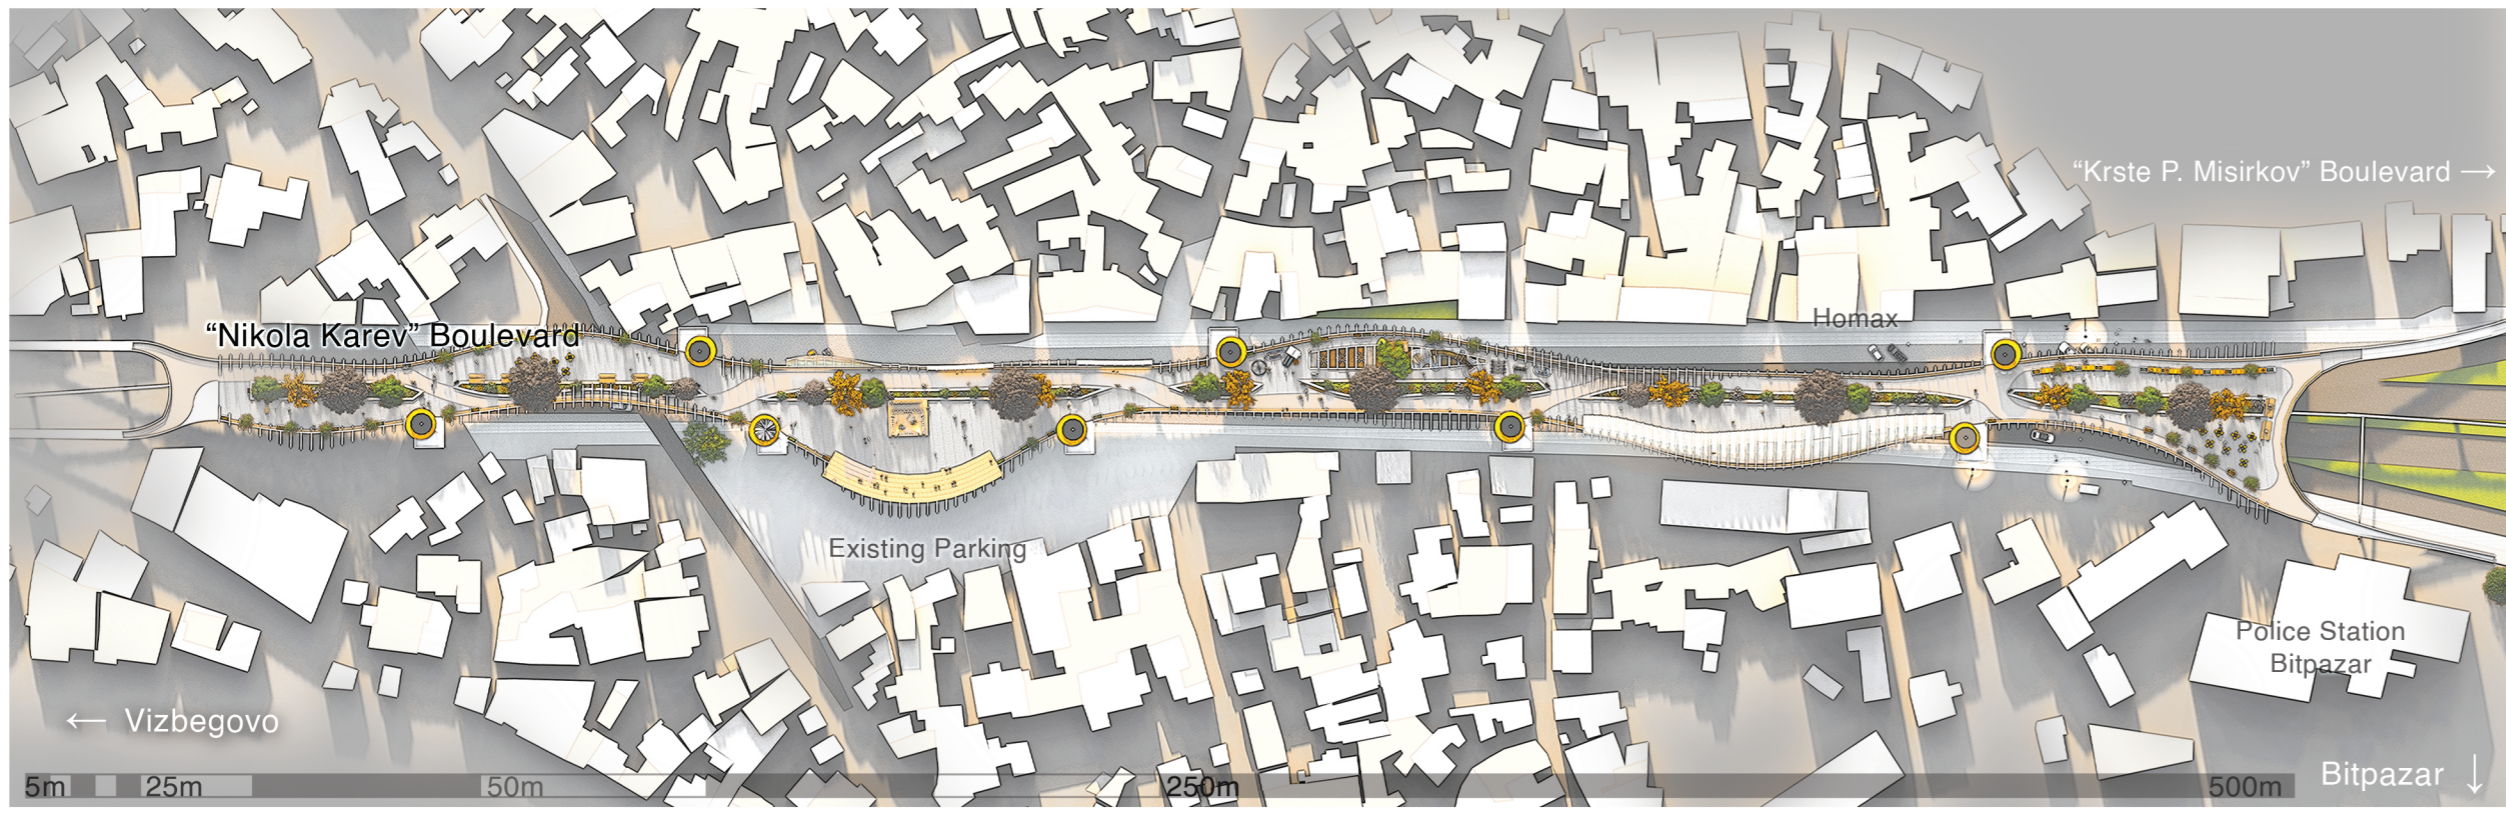


Location with site plan 1:1500

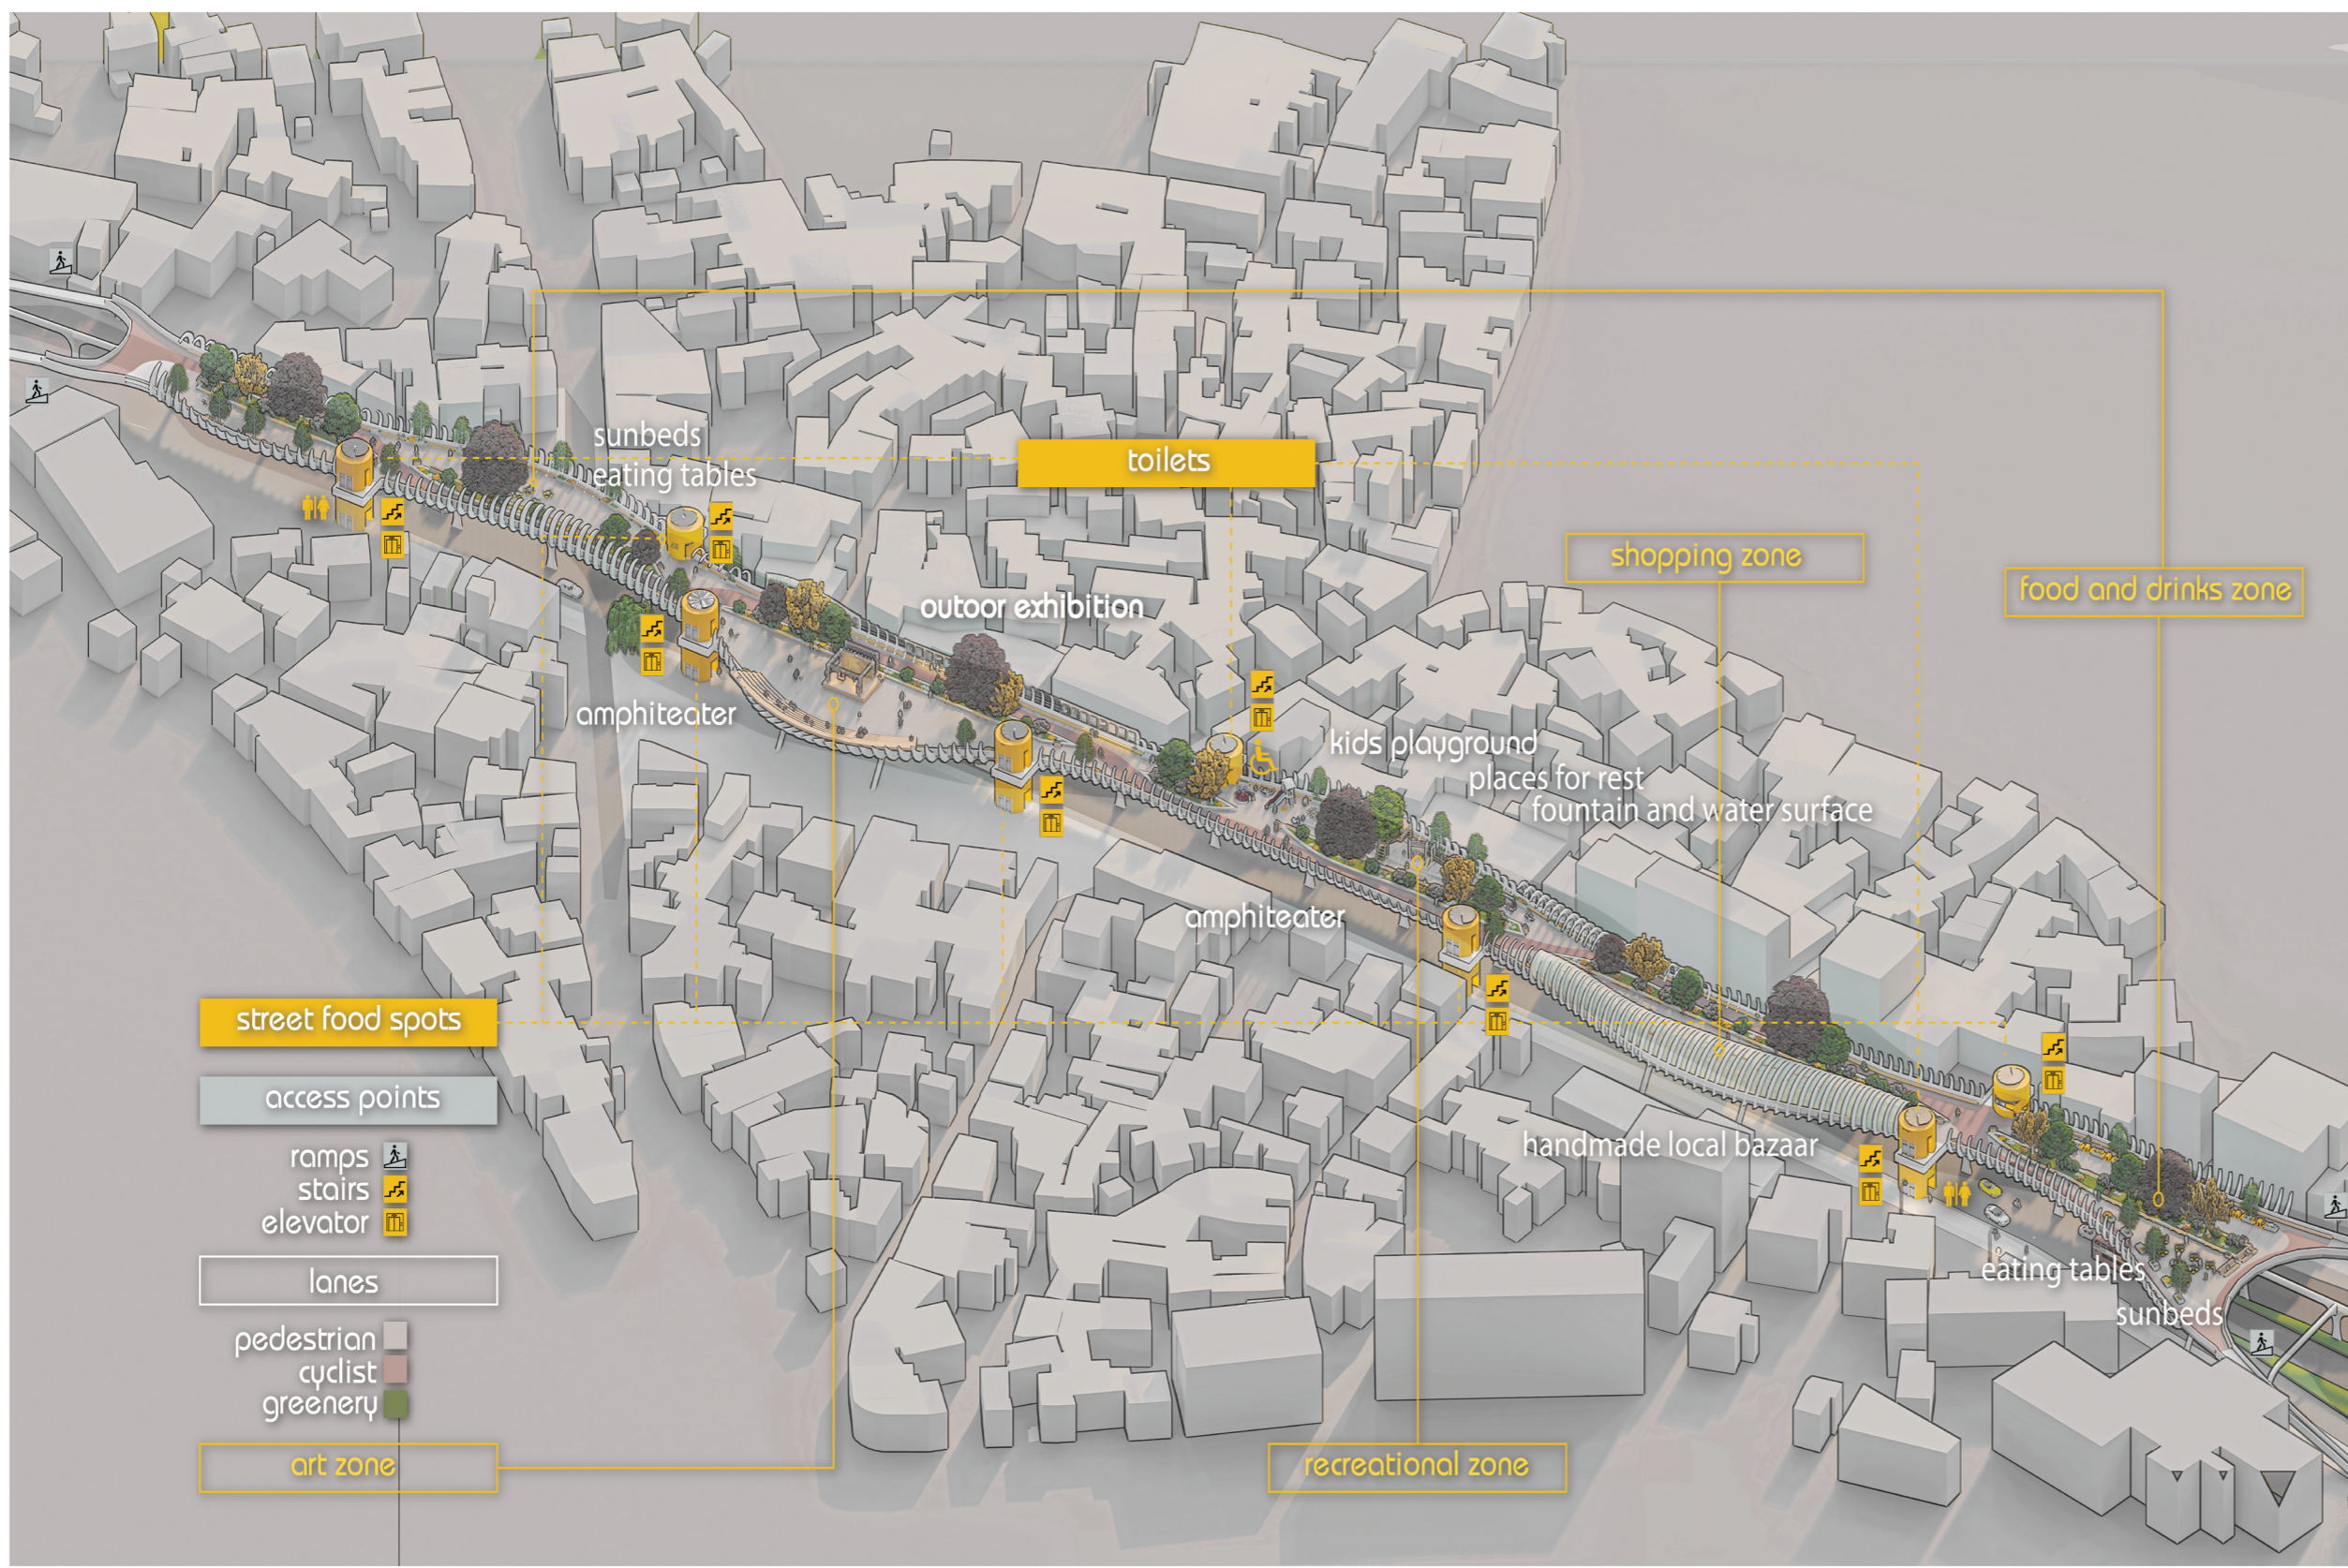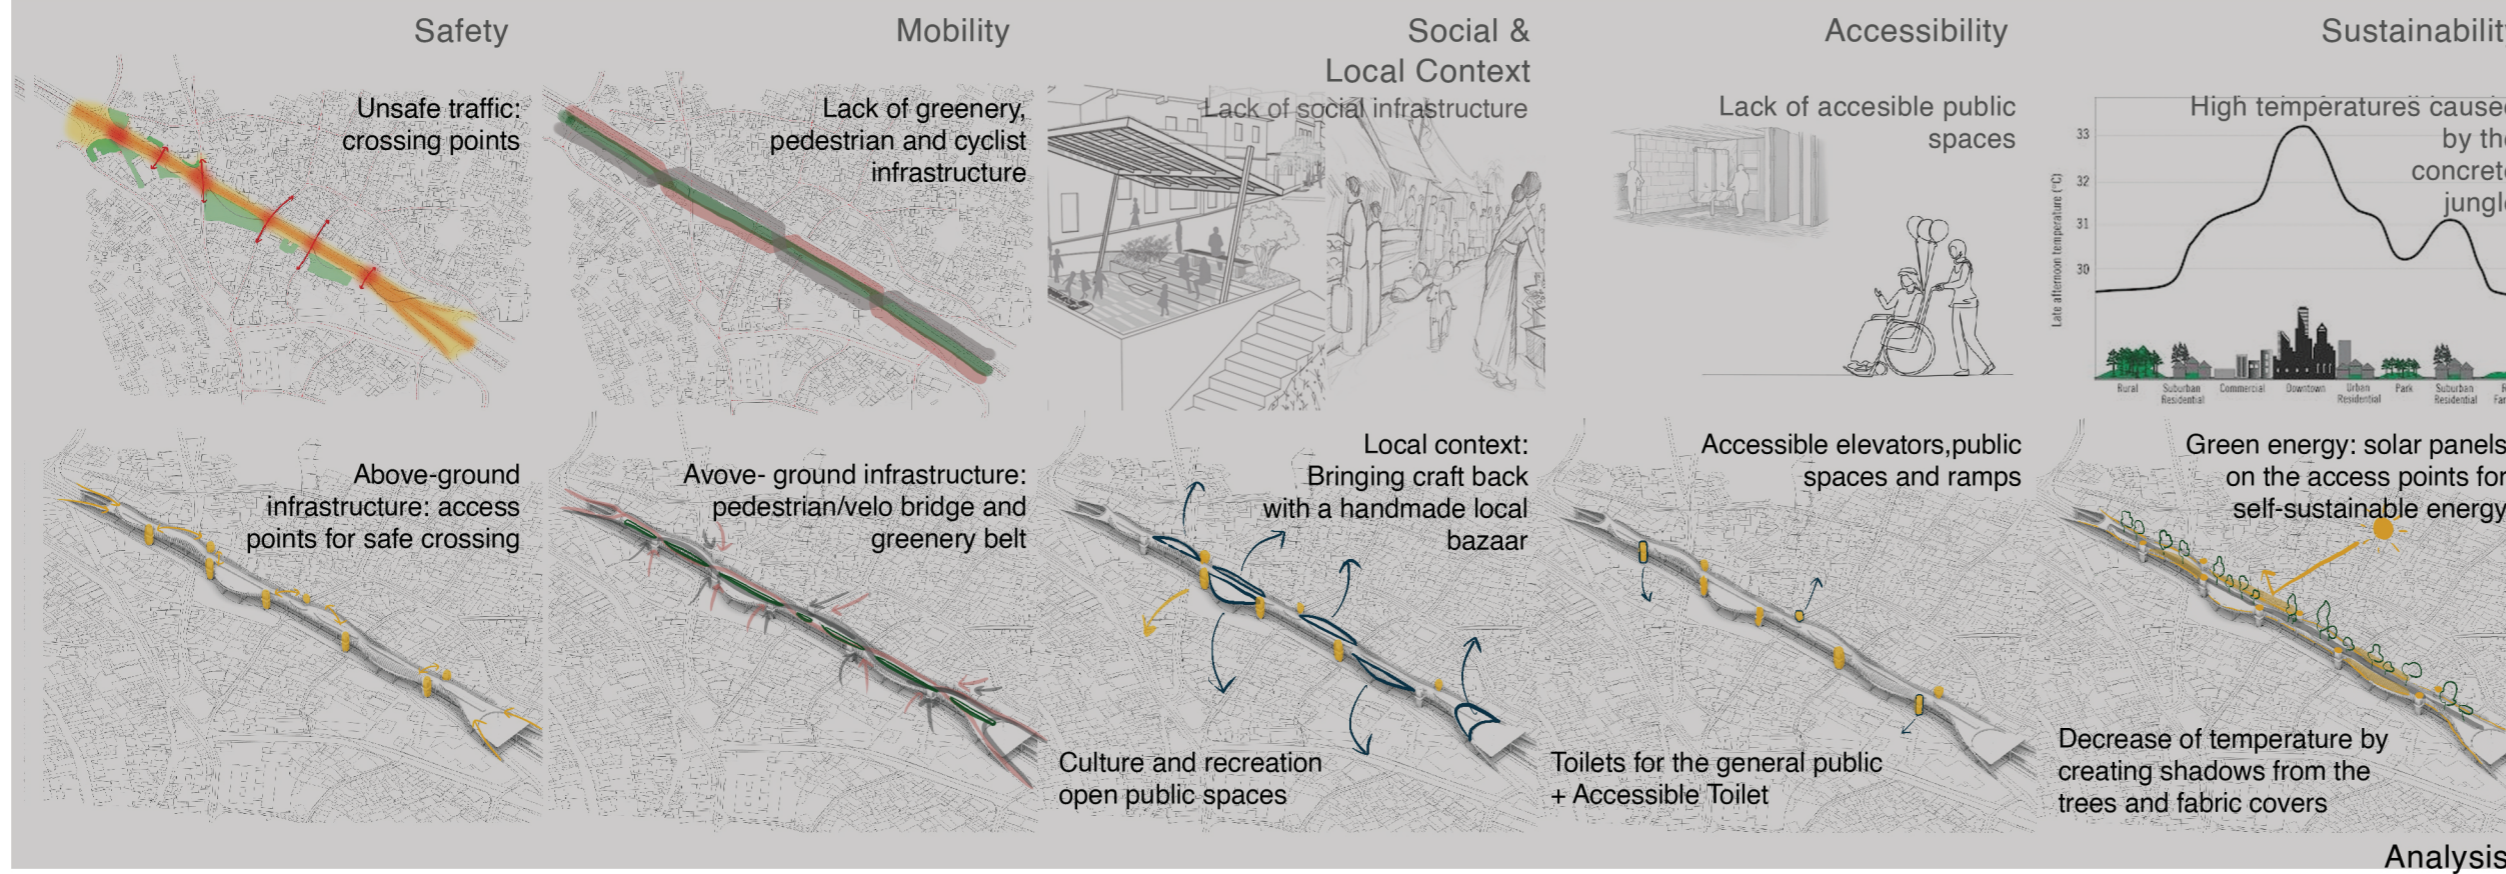

Isometry 1:1500

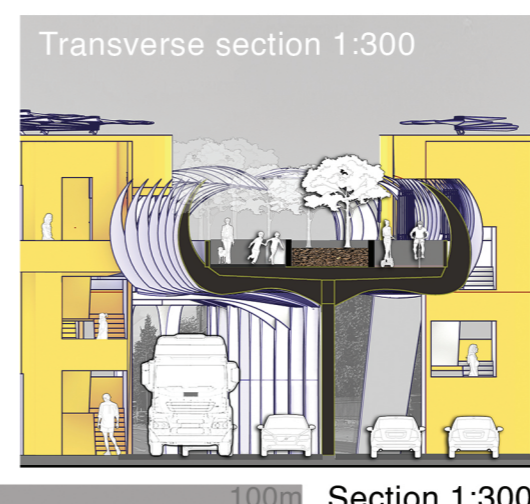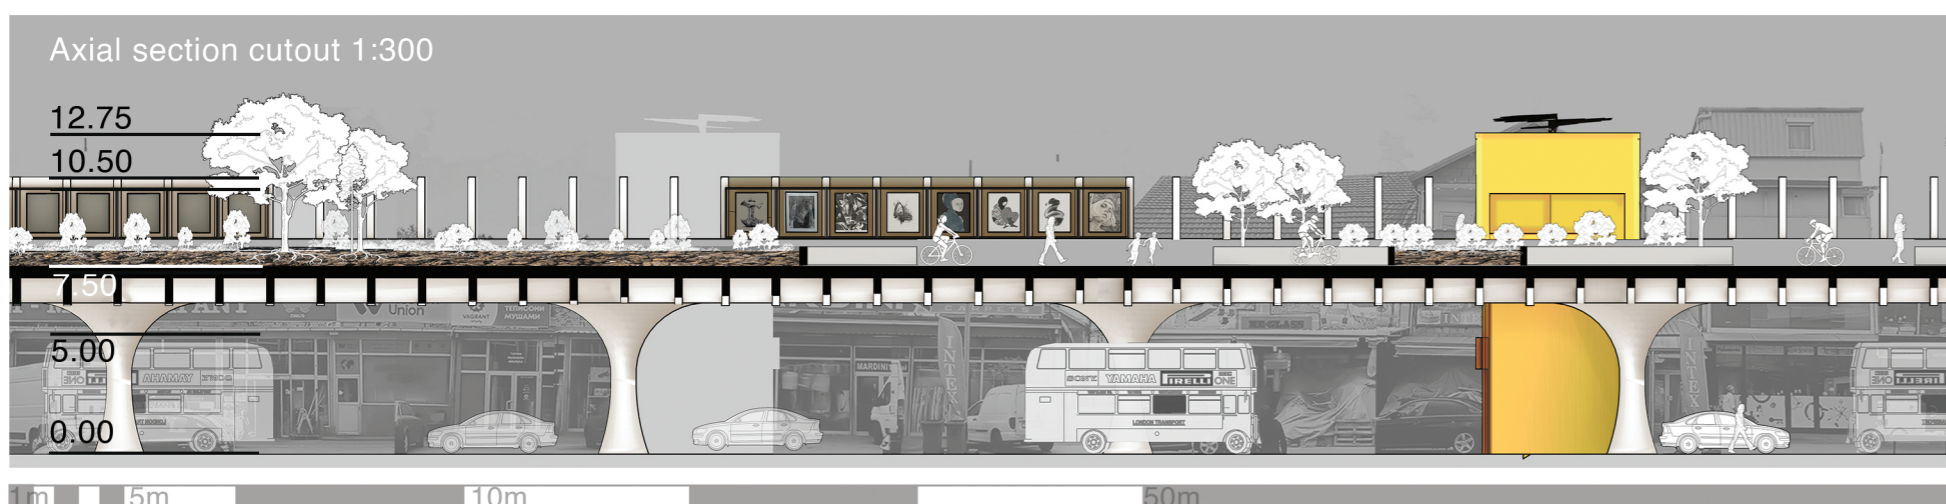

Section 1:300

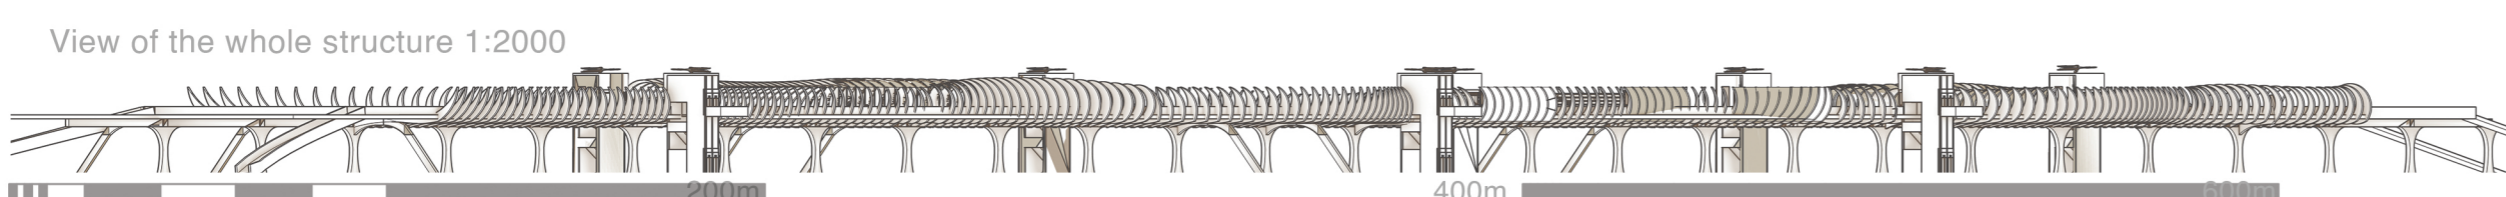

Elevation 1:300



3D views - Renderings