


SKOPJE OF THE NEW GENERATION

СКОПЈЕ
НА НОВАТА
ГЕНЕРАЦИЈА




Location: City Park Fountain Lotus Leaf


Identification Code: L4HER

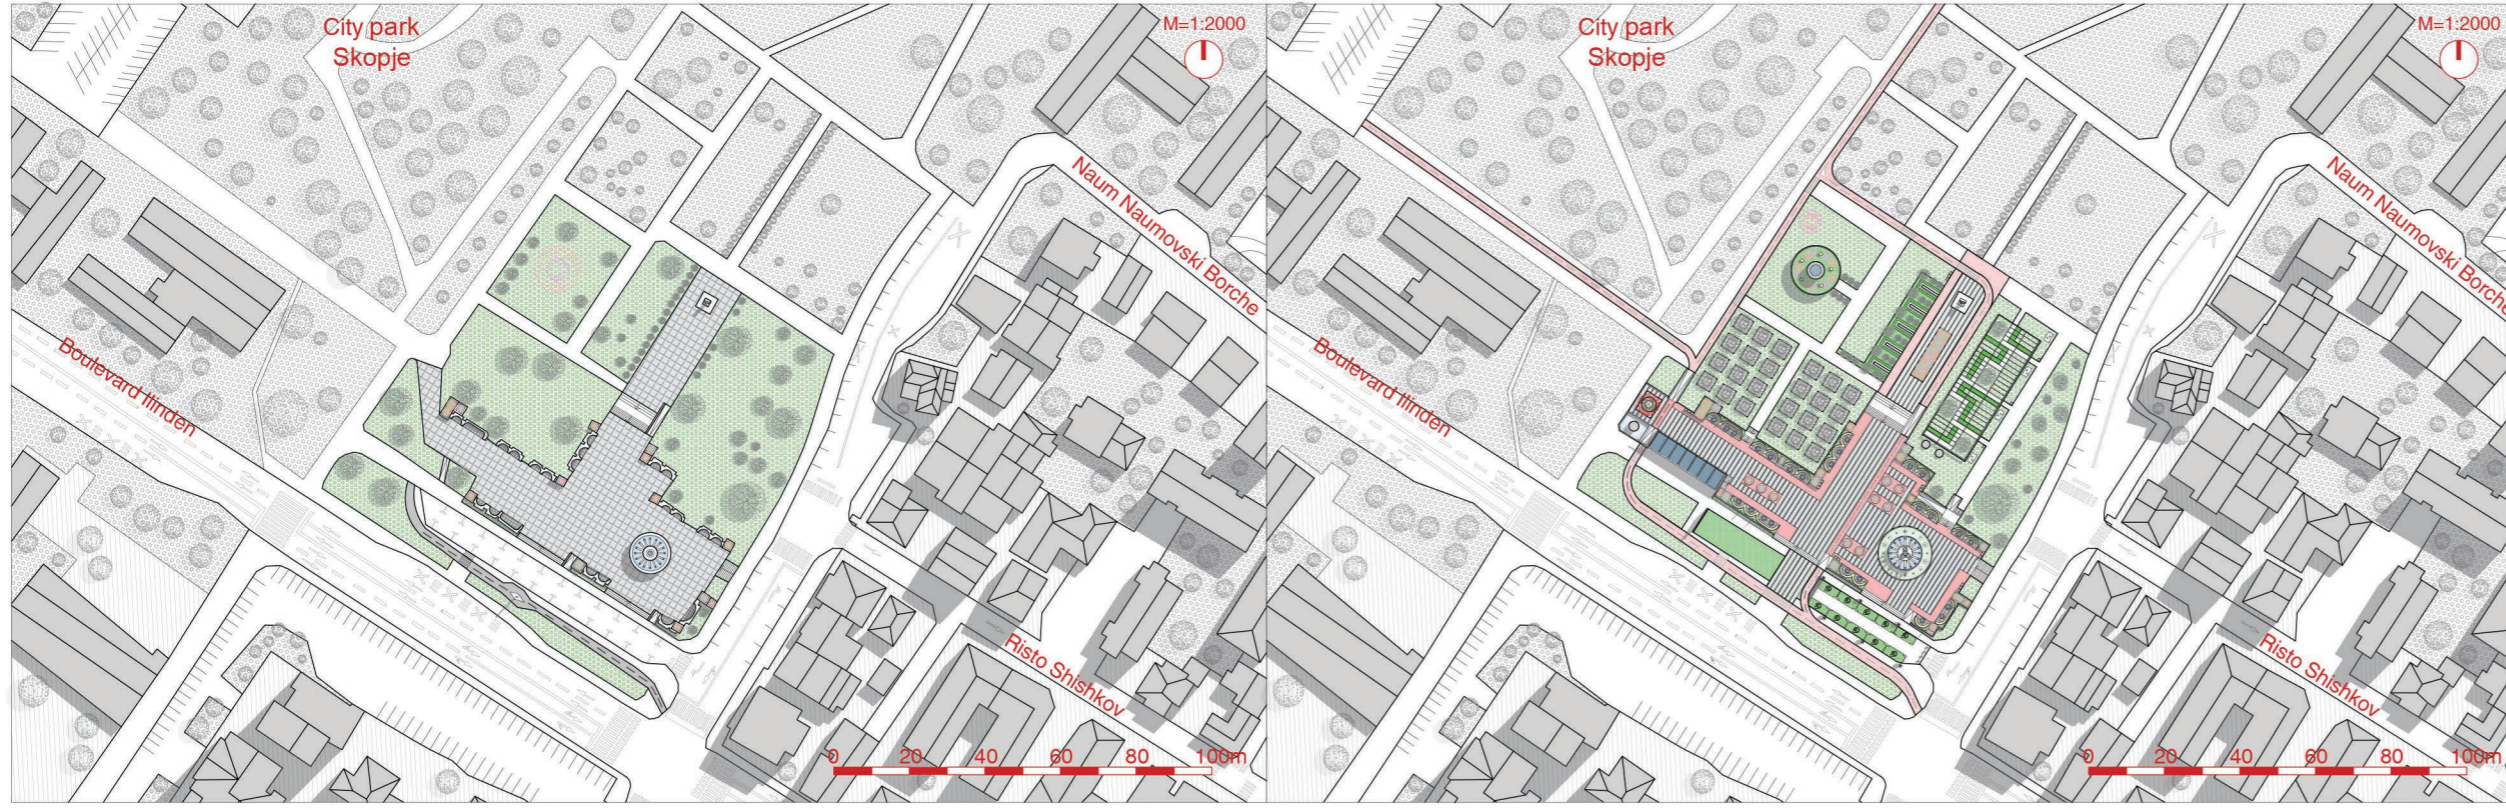


Location with site plan

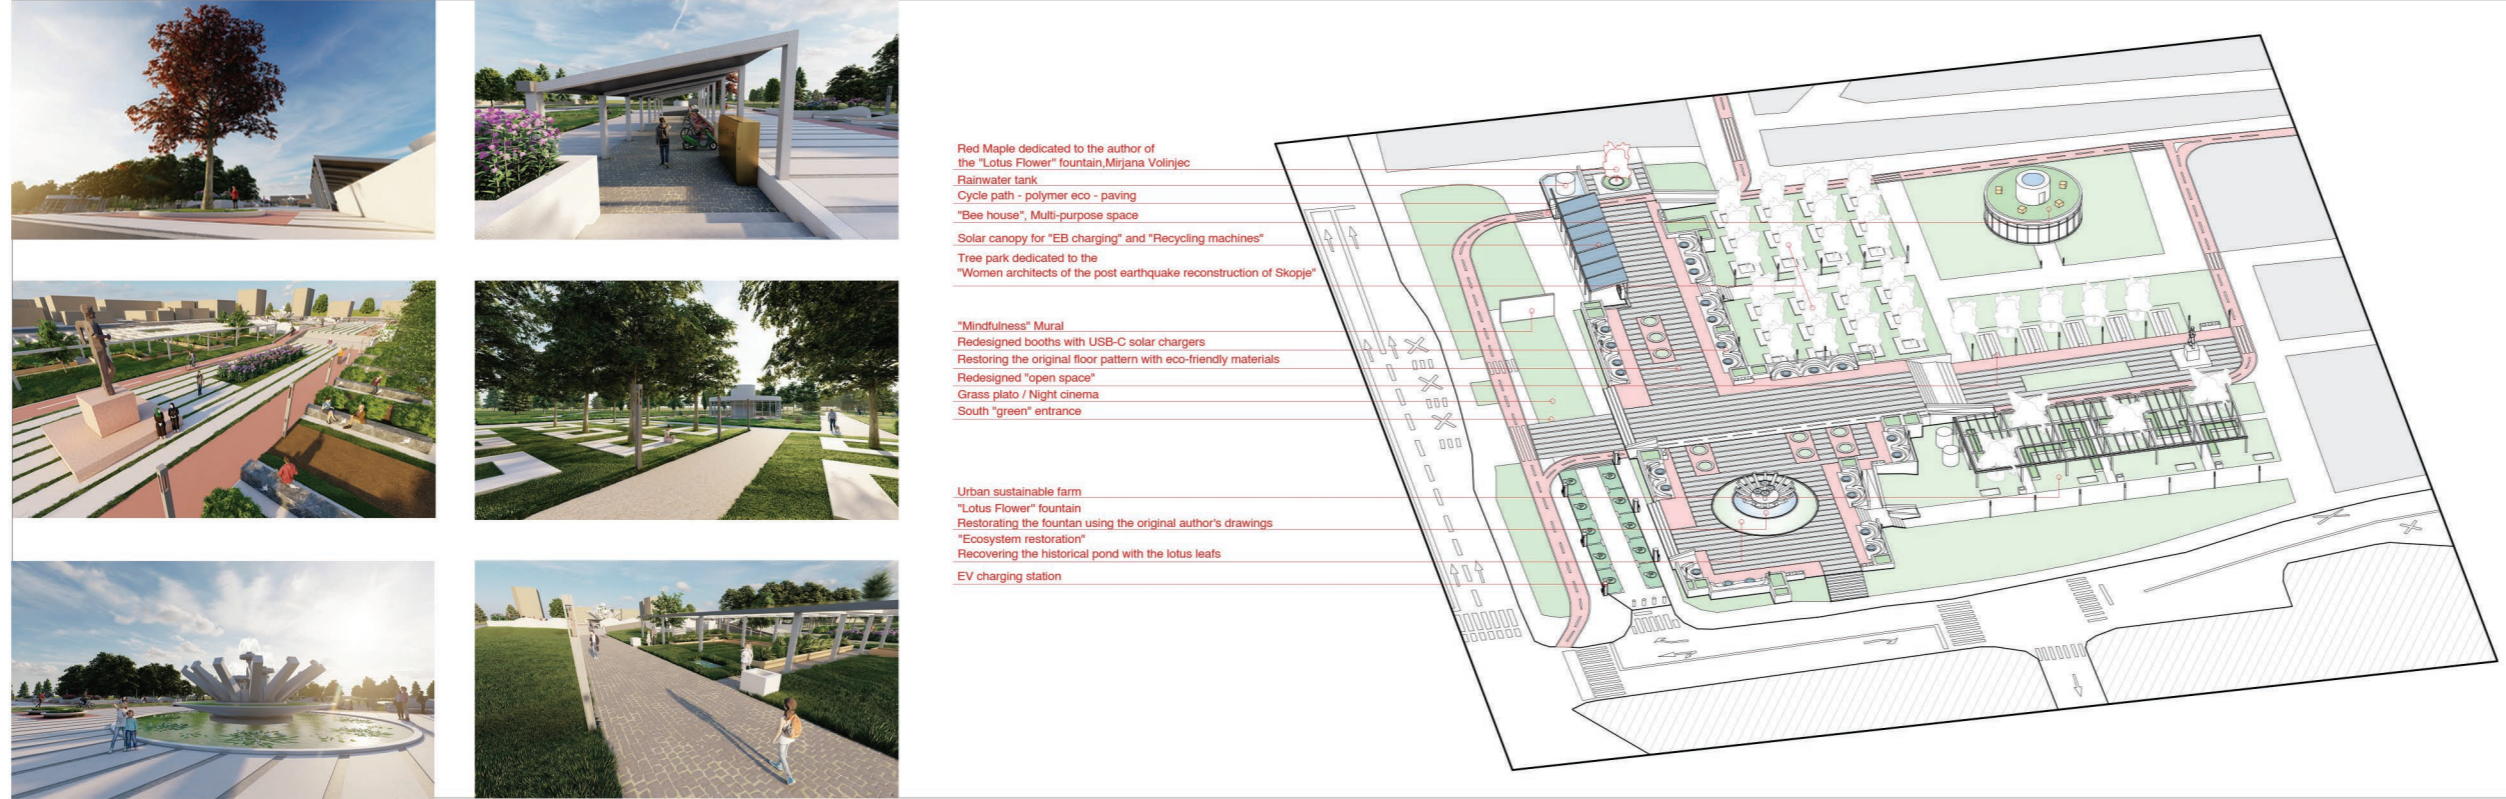

Analysis

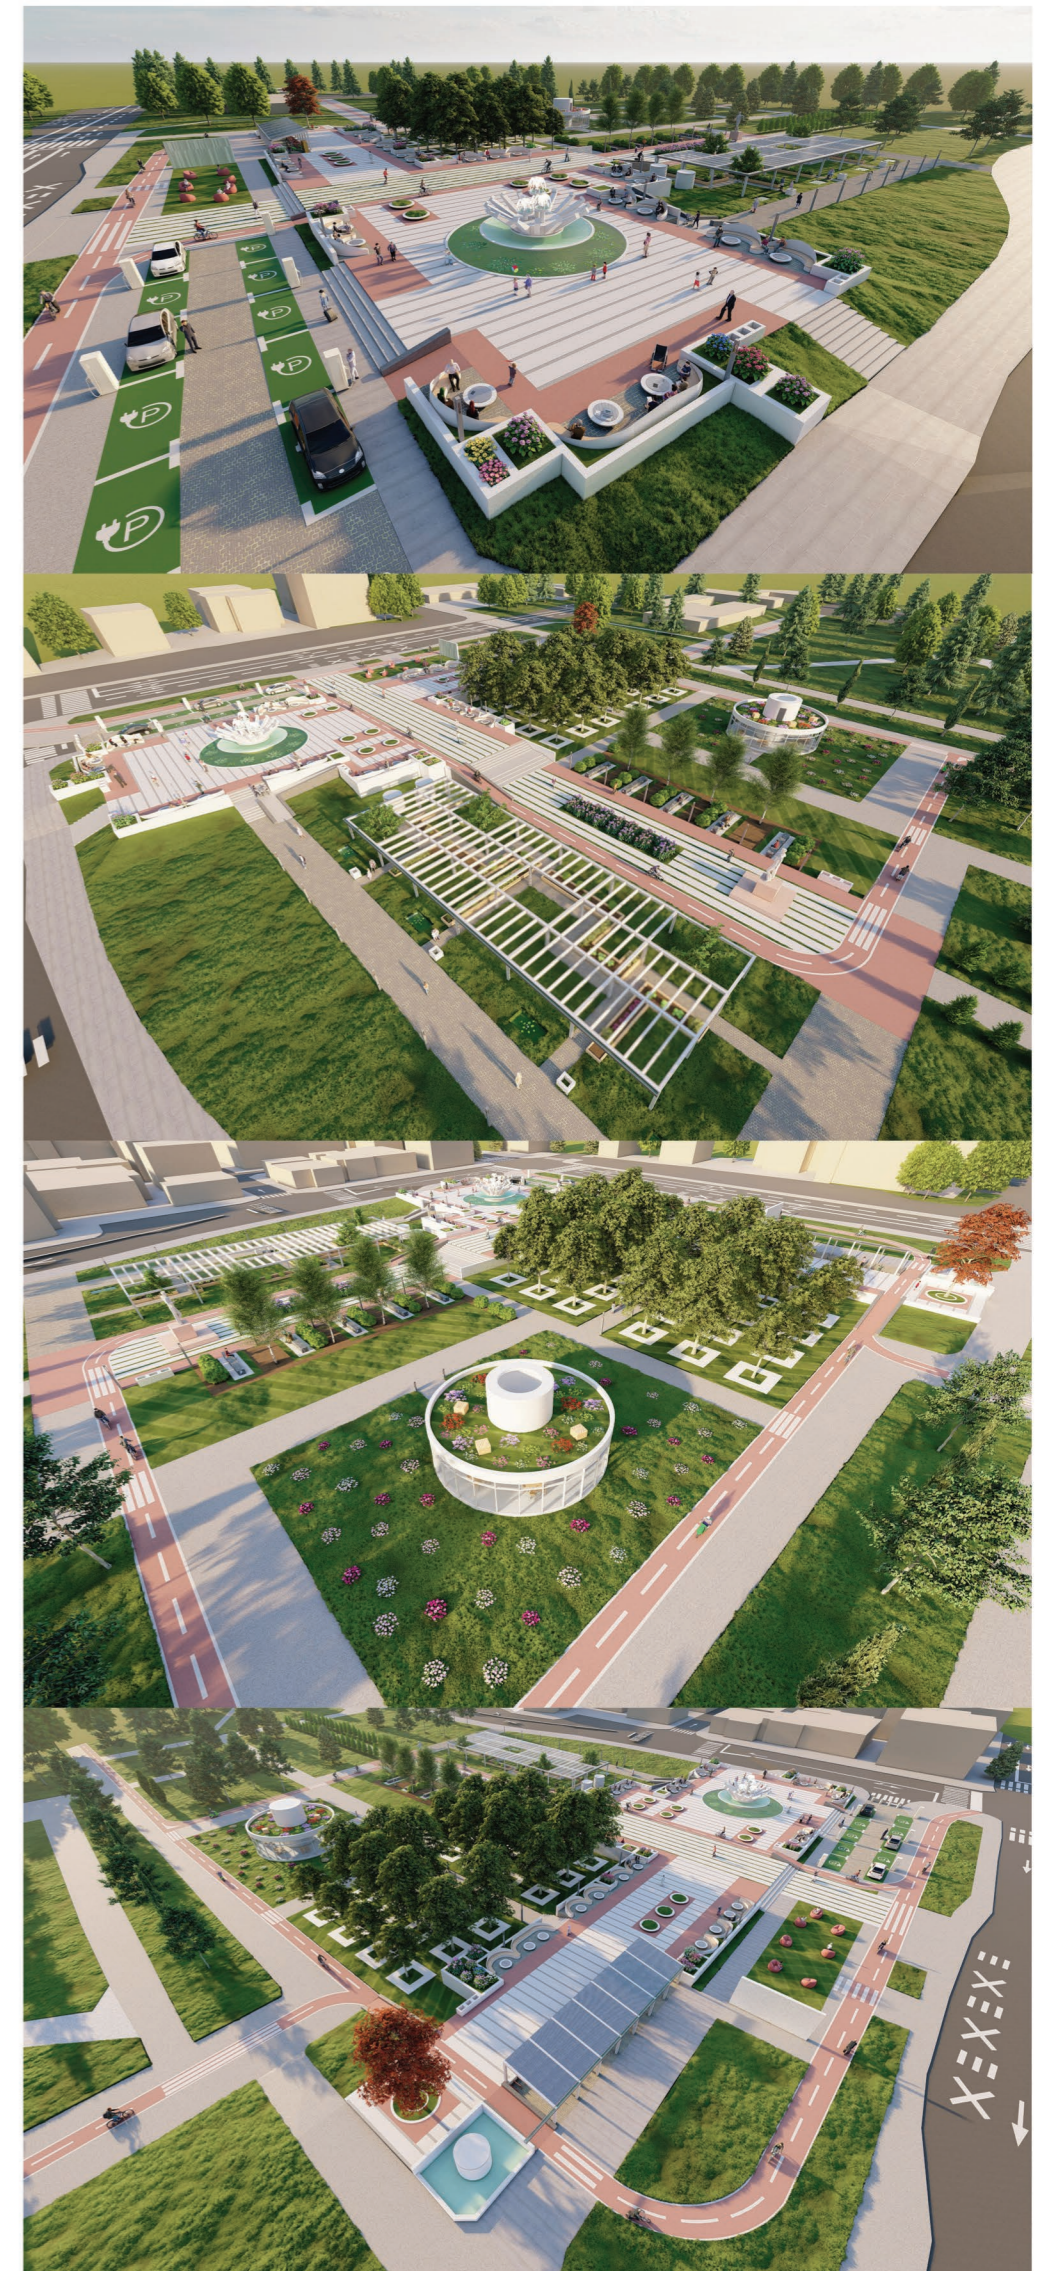

3D views

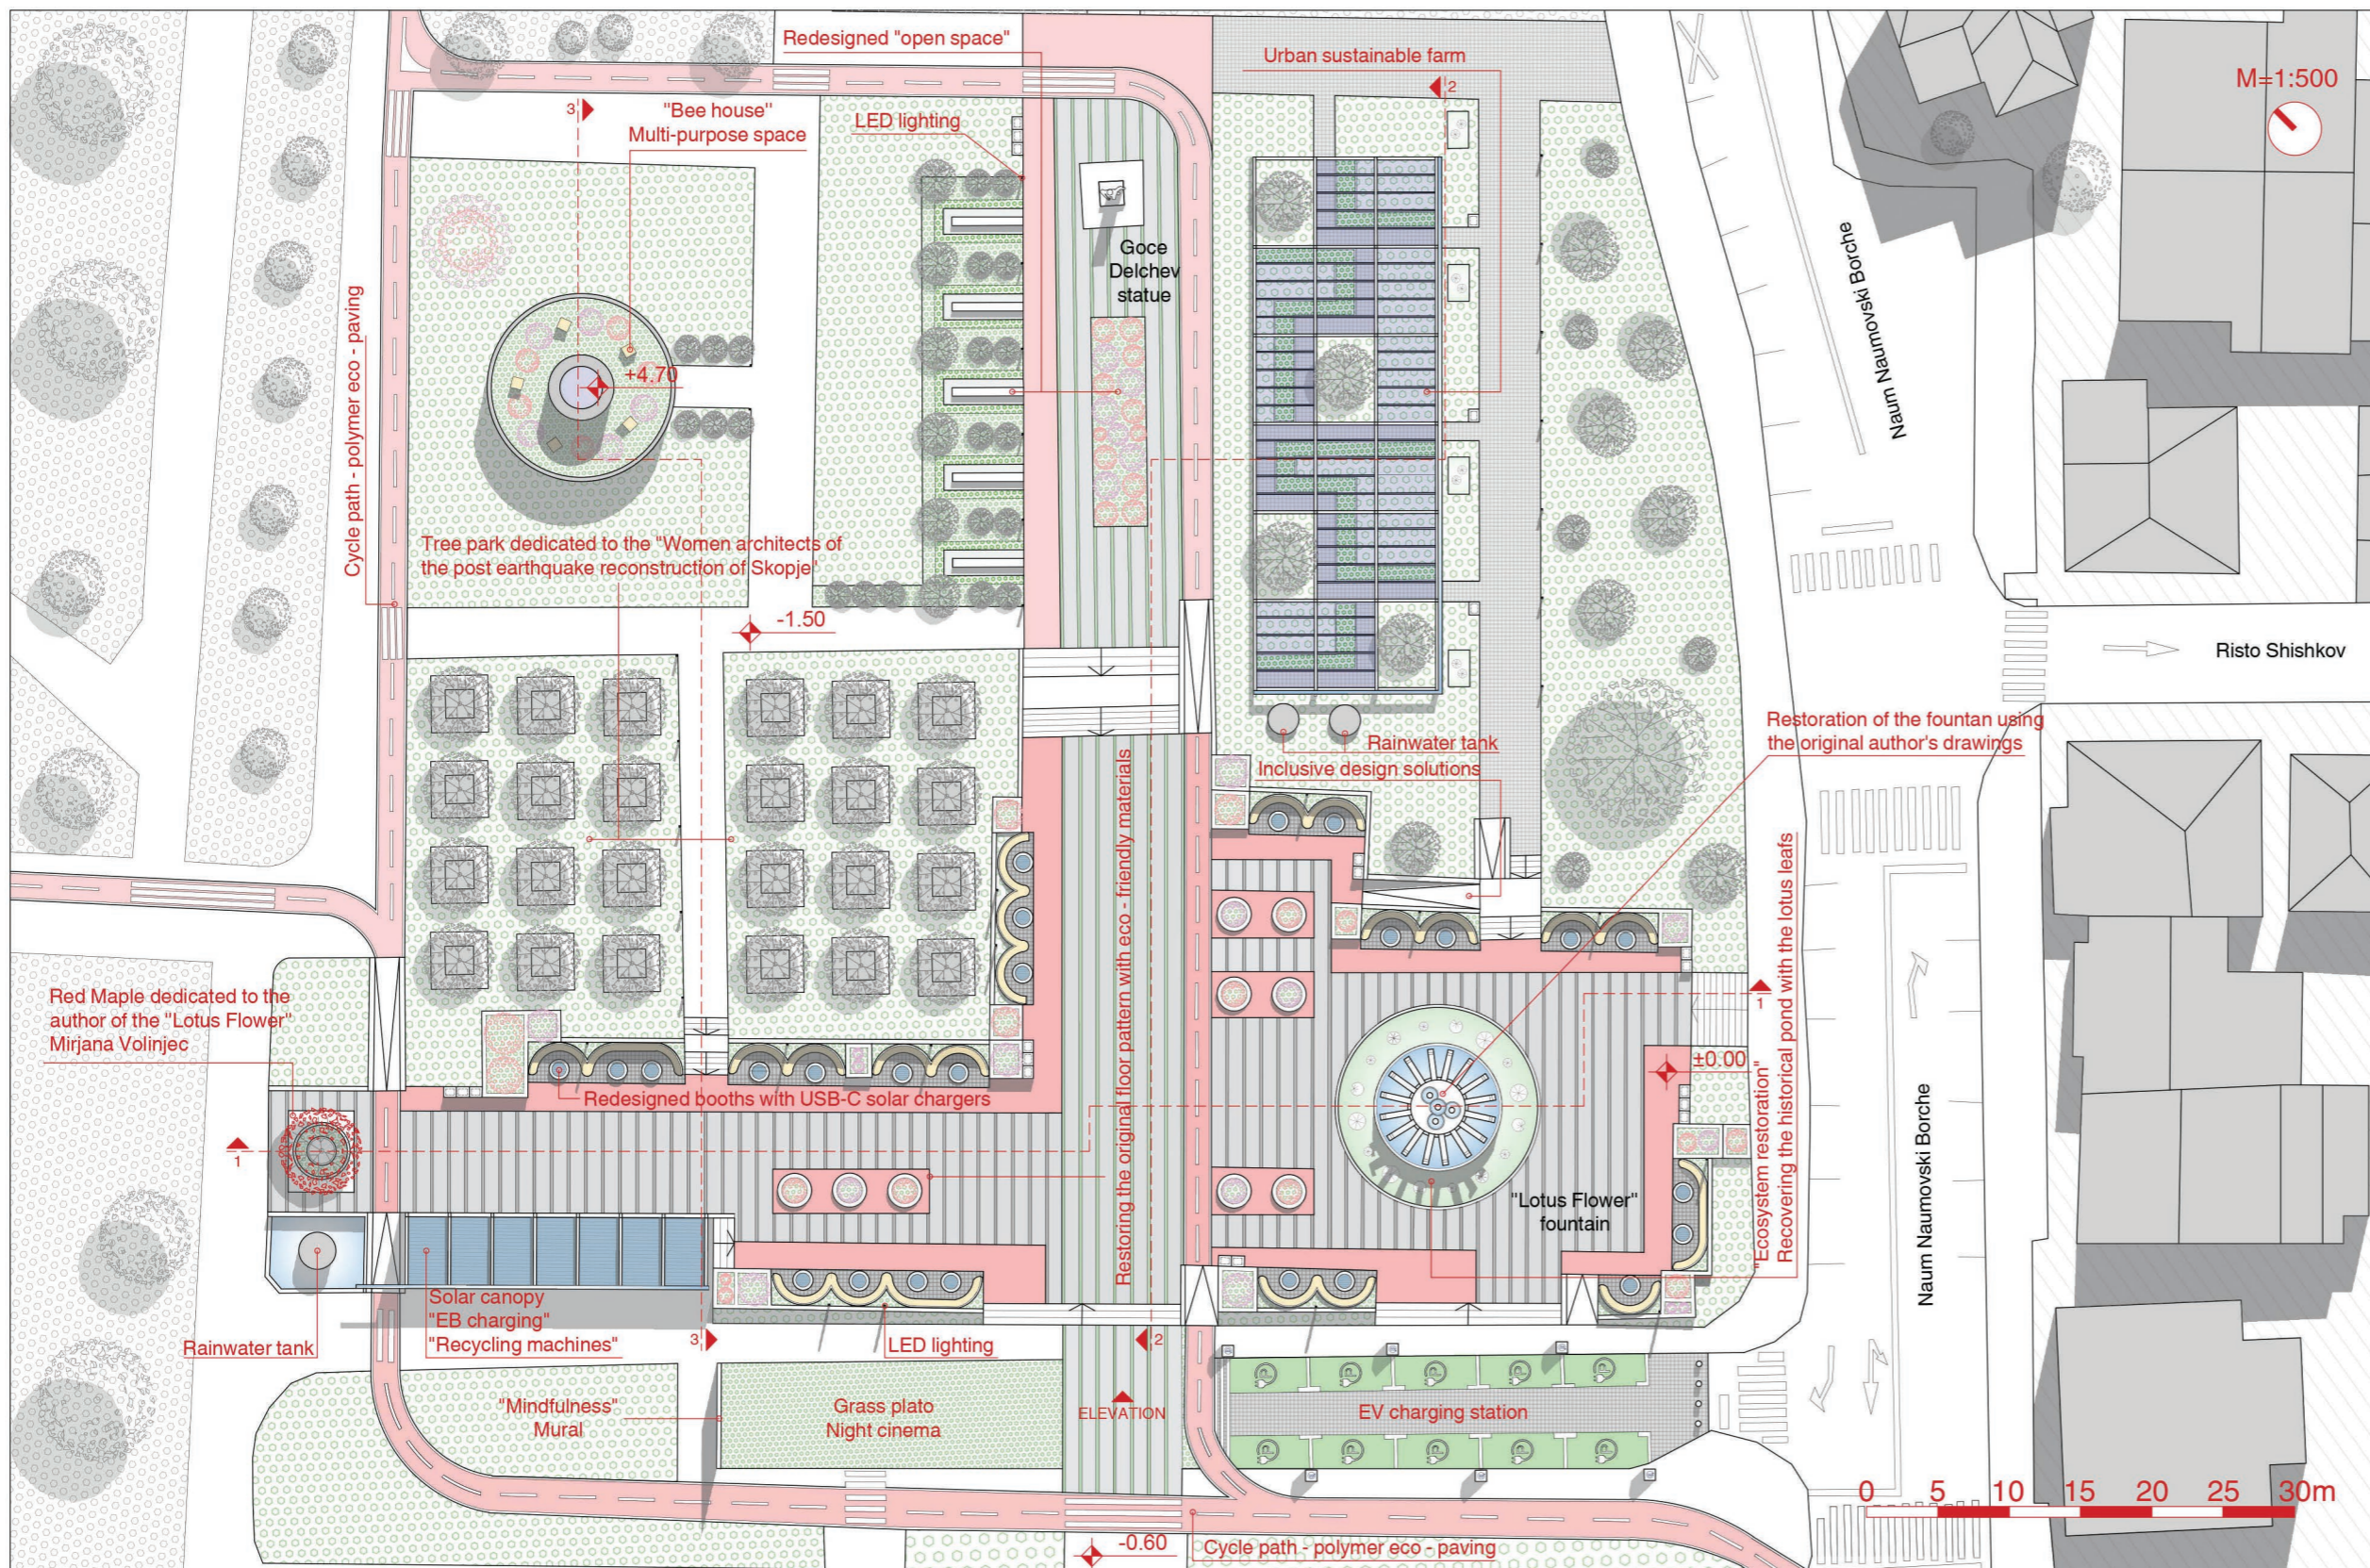

Floor plan

