

SKOPJE OF THE NEW GENERATION


СКОПЈЕ
НА НОВАТА
ГЕНЕРАЦИЈА




Location: Street "Ilindenska"
(from Government building to city park fountain)
Identification Code: 3129A




FREQUENCY OF MOVEMENT
Analysis of cars and bicycles during the day in different hours

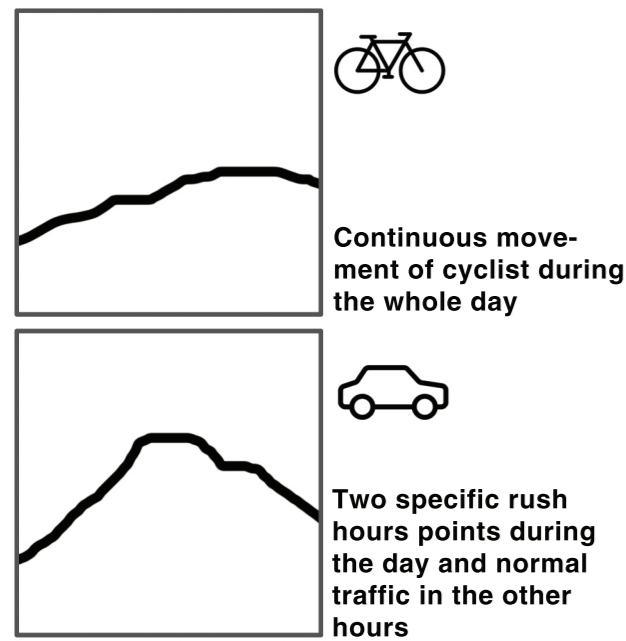



MODULE DIVISION
Five modules with different programmes

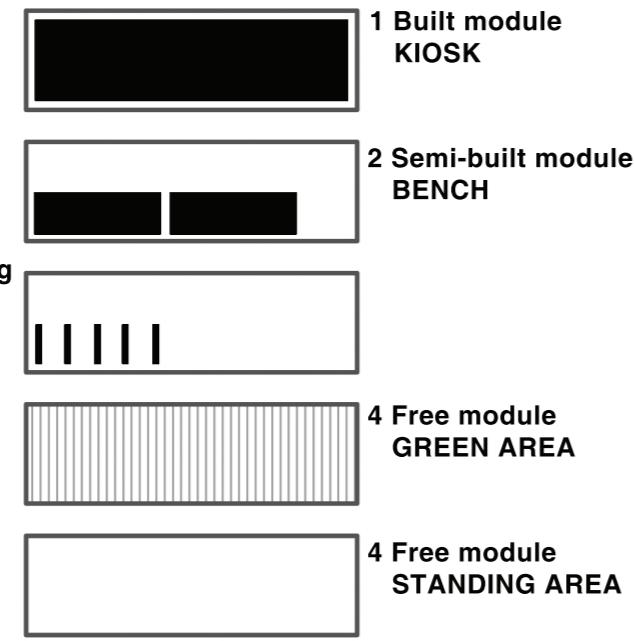

ZONING
Four distinctive zones according to the programme

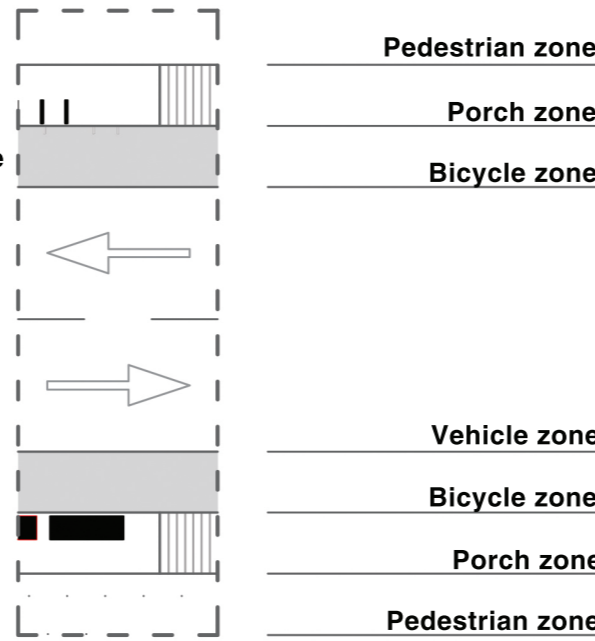

FEATURED ELEMENTS
Three main elements implemented in the new vision of Ilindenska Street

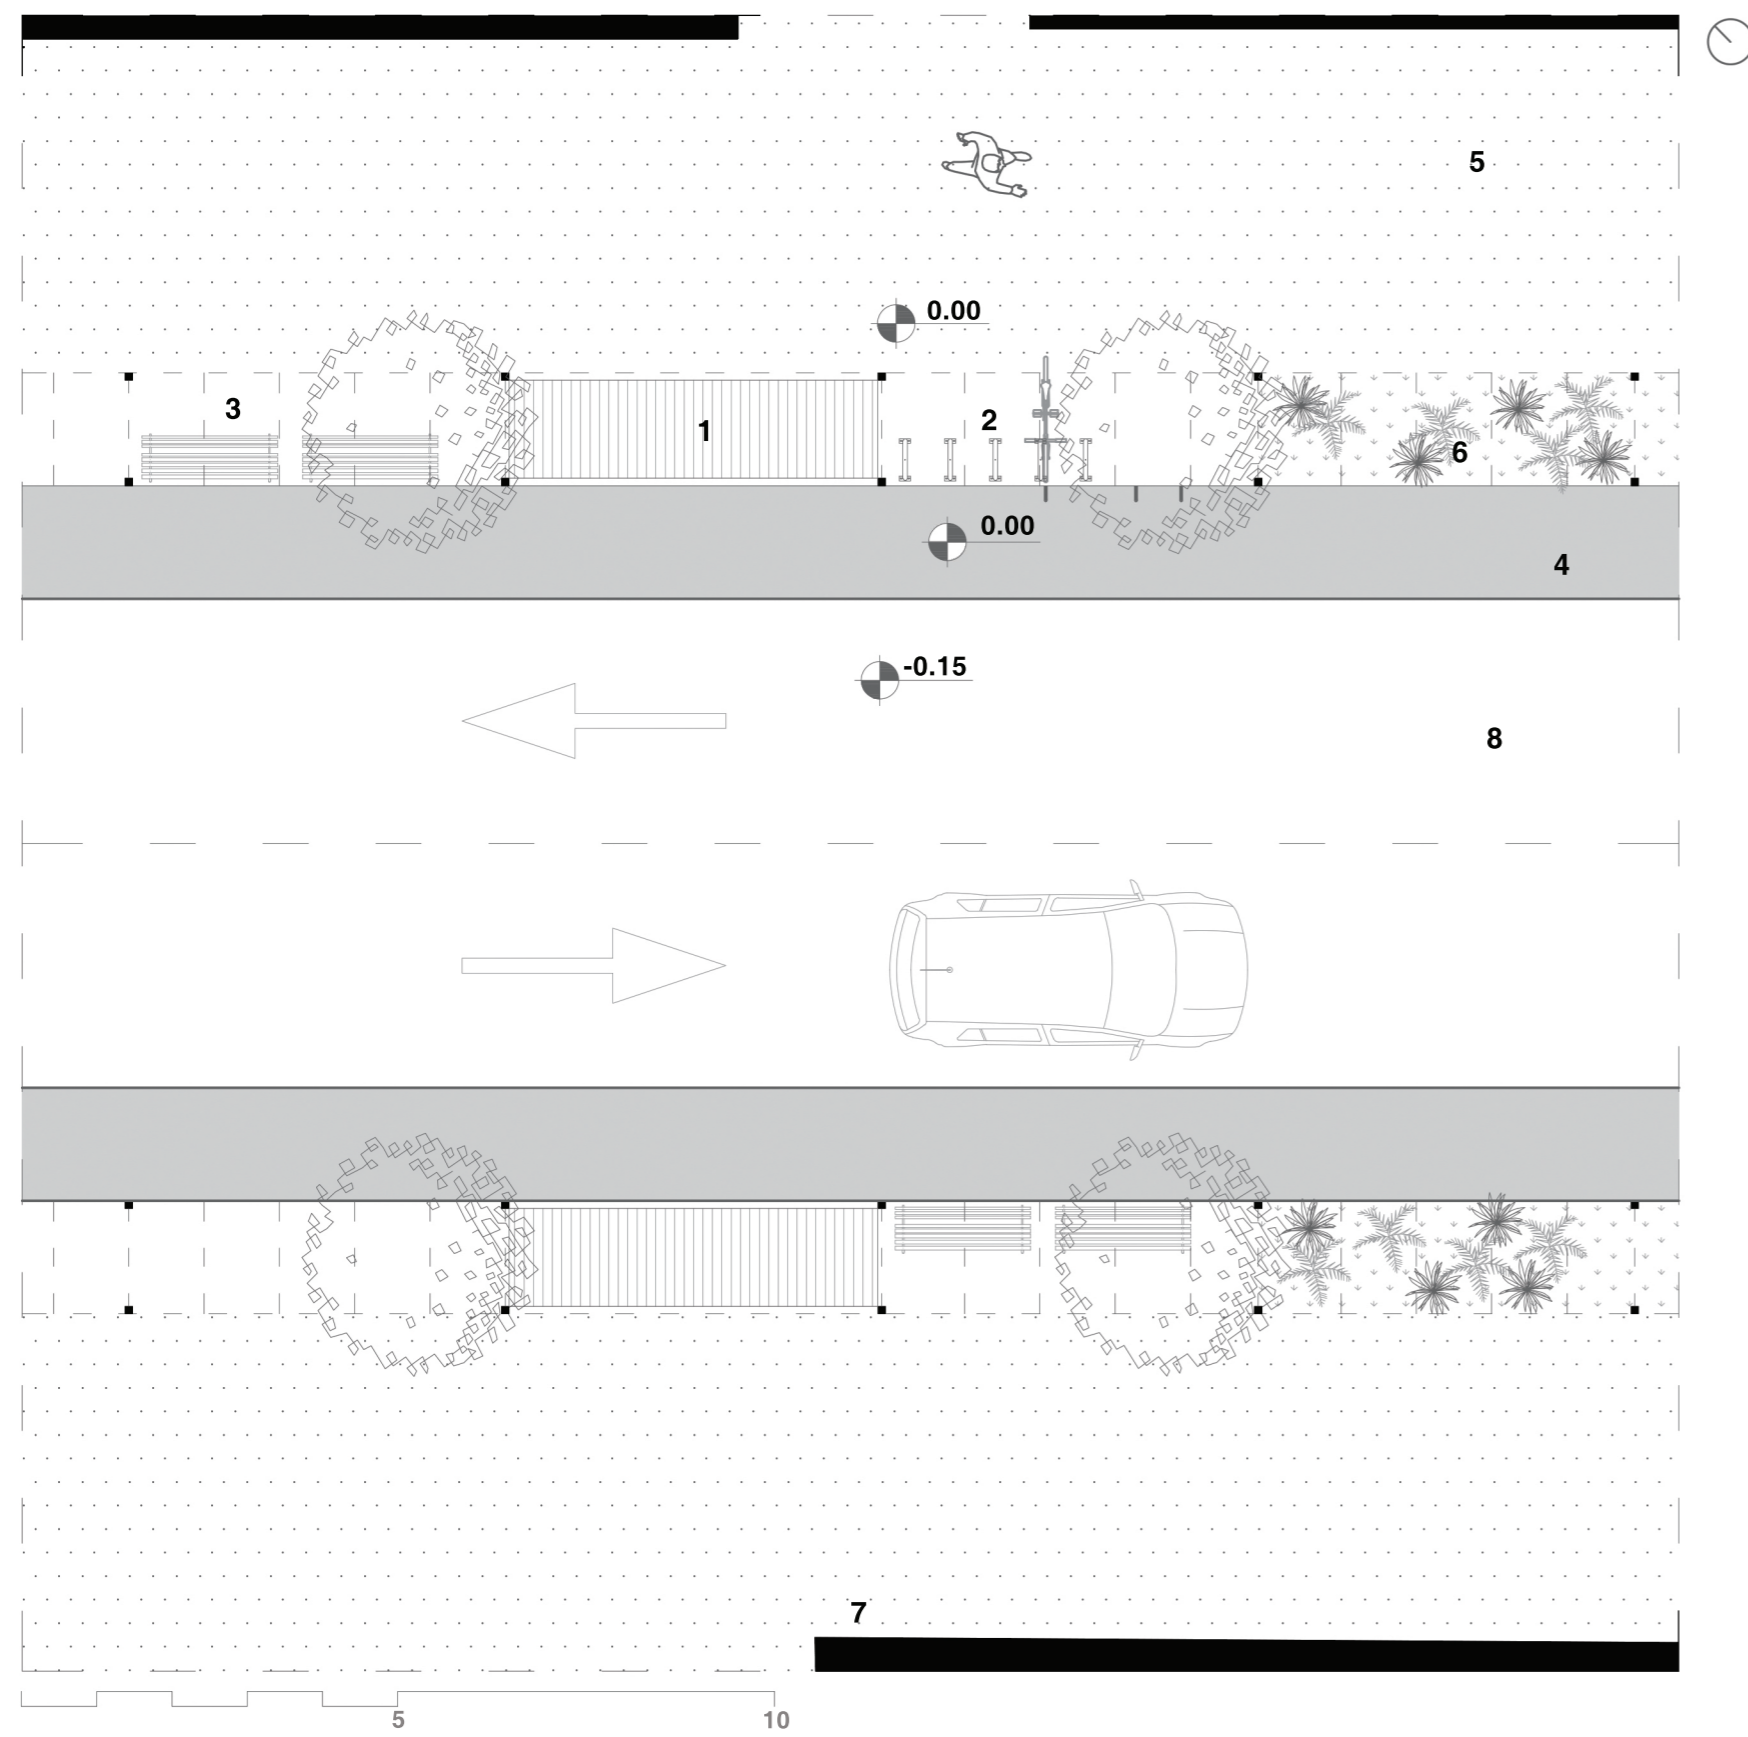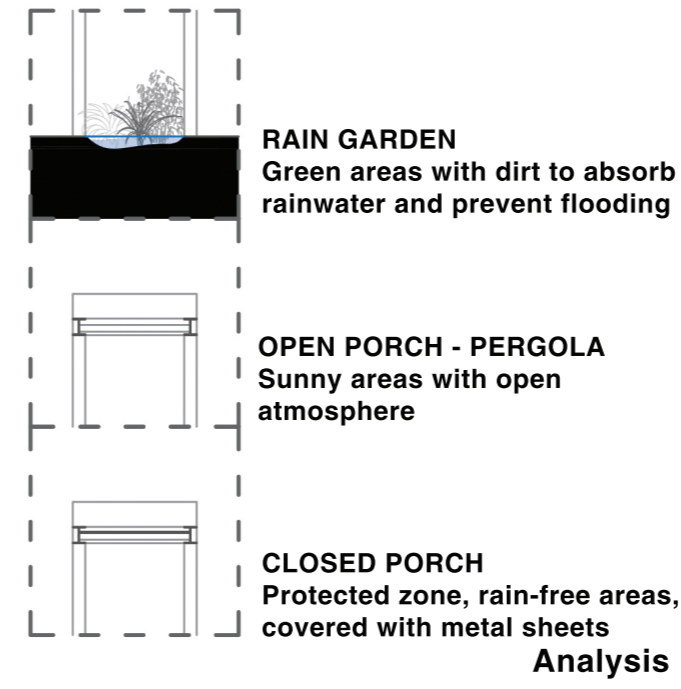


1. Kiosk
2. Bicycle parking
3. Resting area
4. Bicycle lane
5. Sidewalk
6. Green zone - rain garden
7. Built environment
8. Vehicle lane

Floor plan



Section

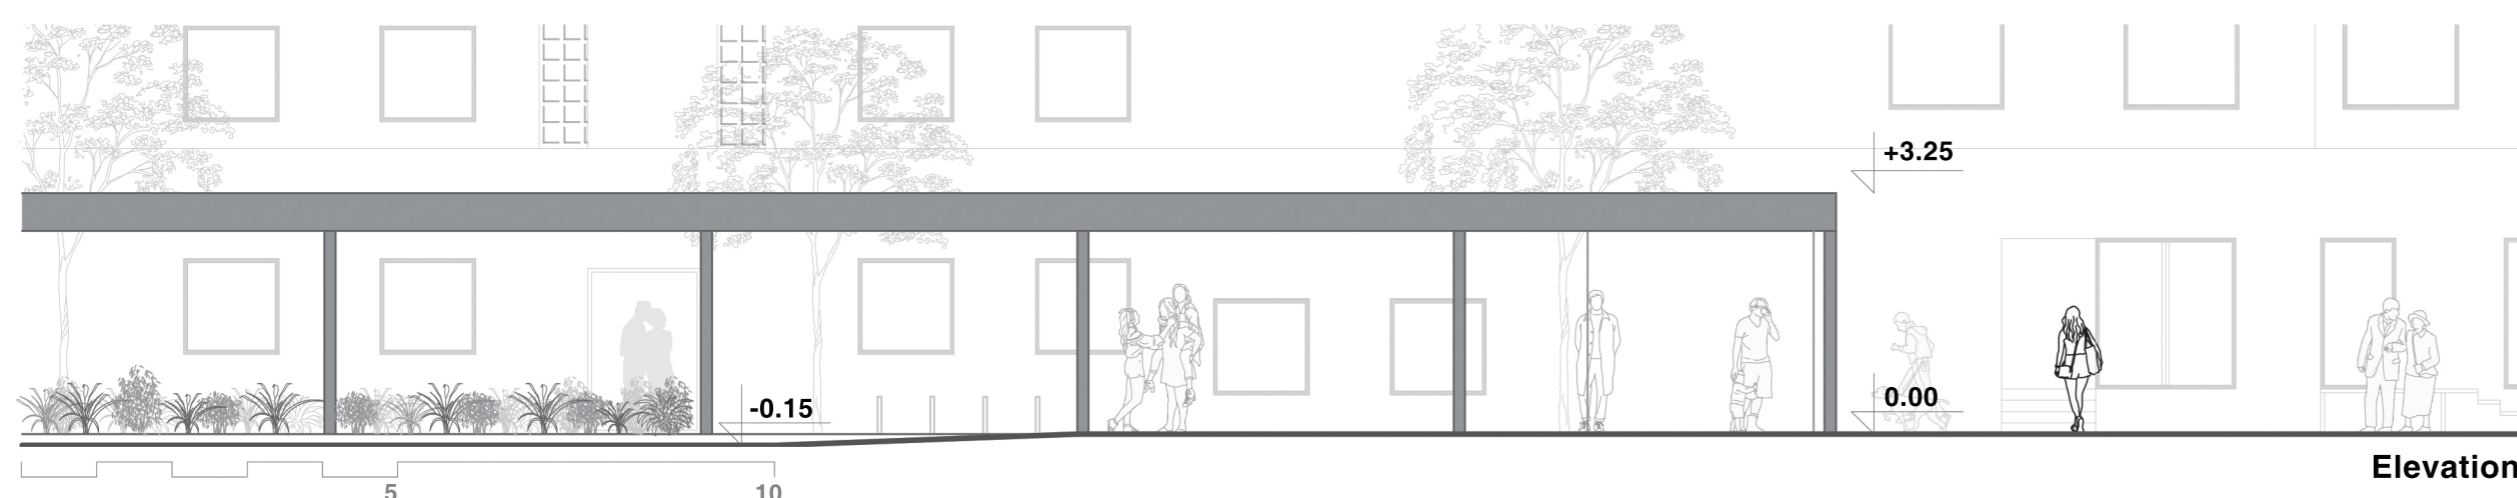

Elevation



3D views